
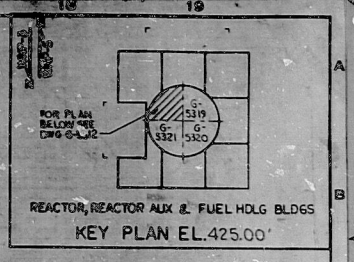


WPPS-3240-G-5318

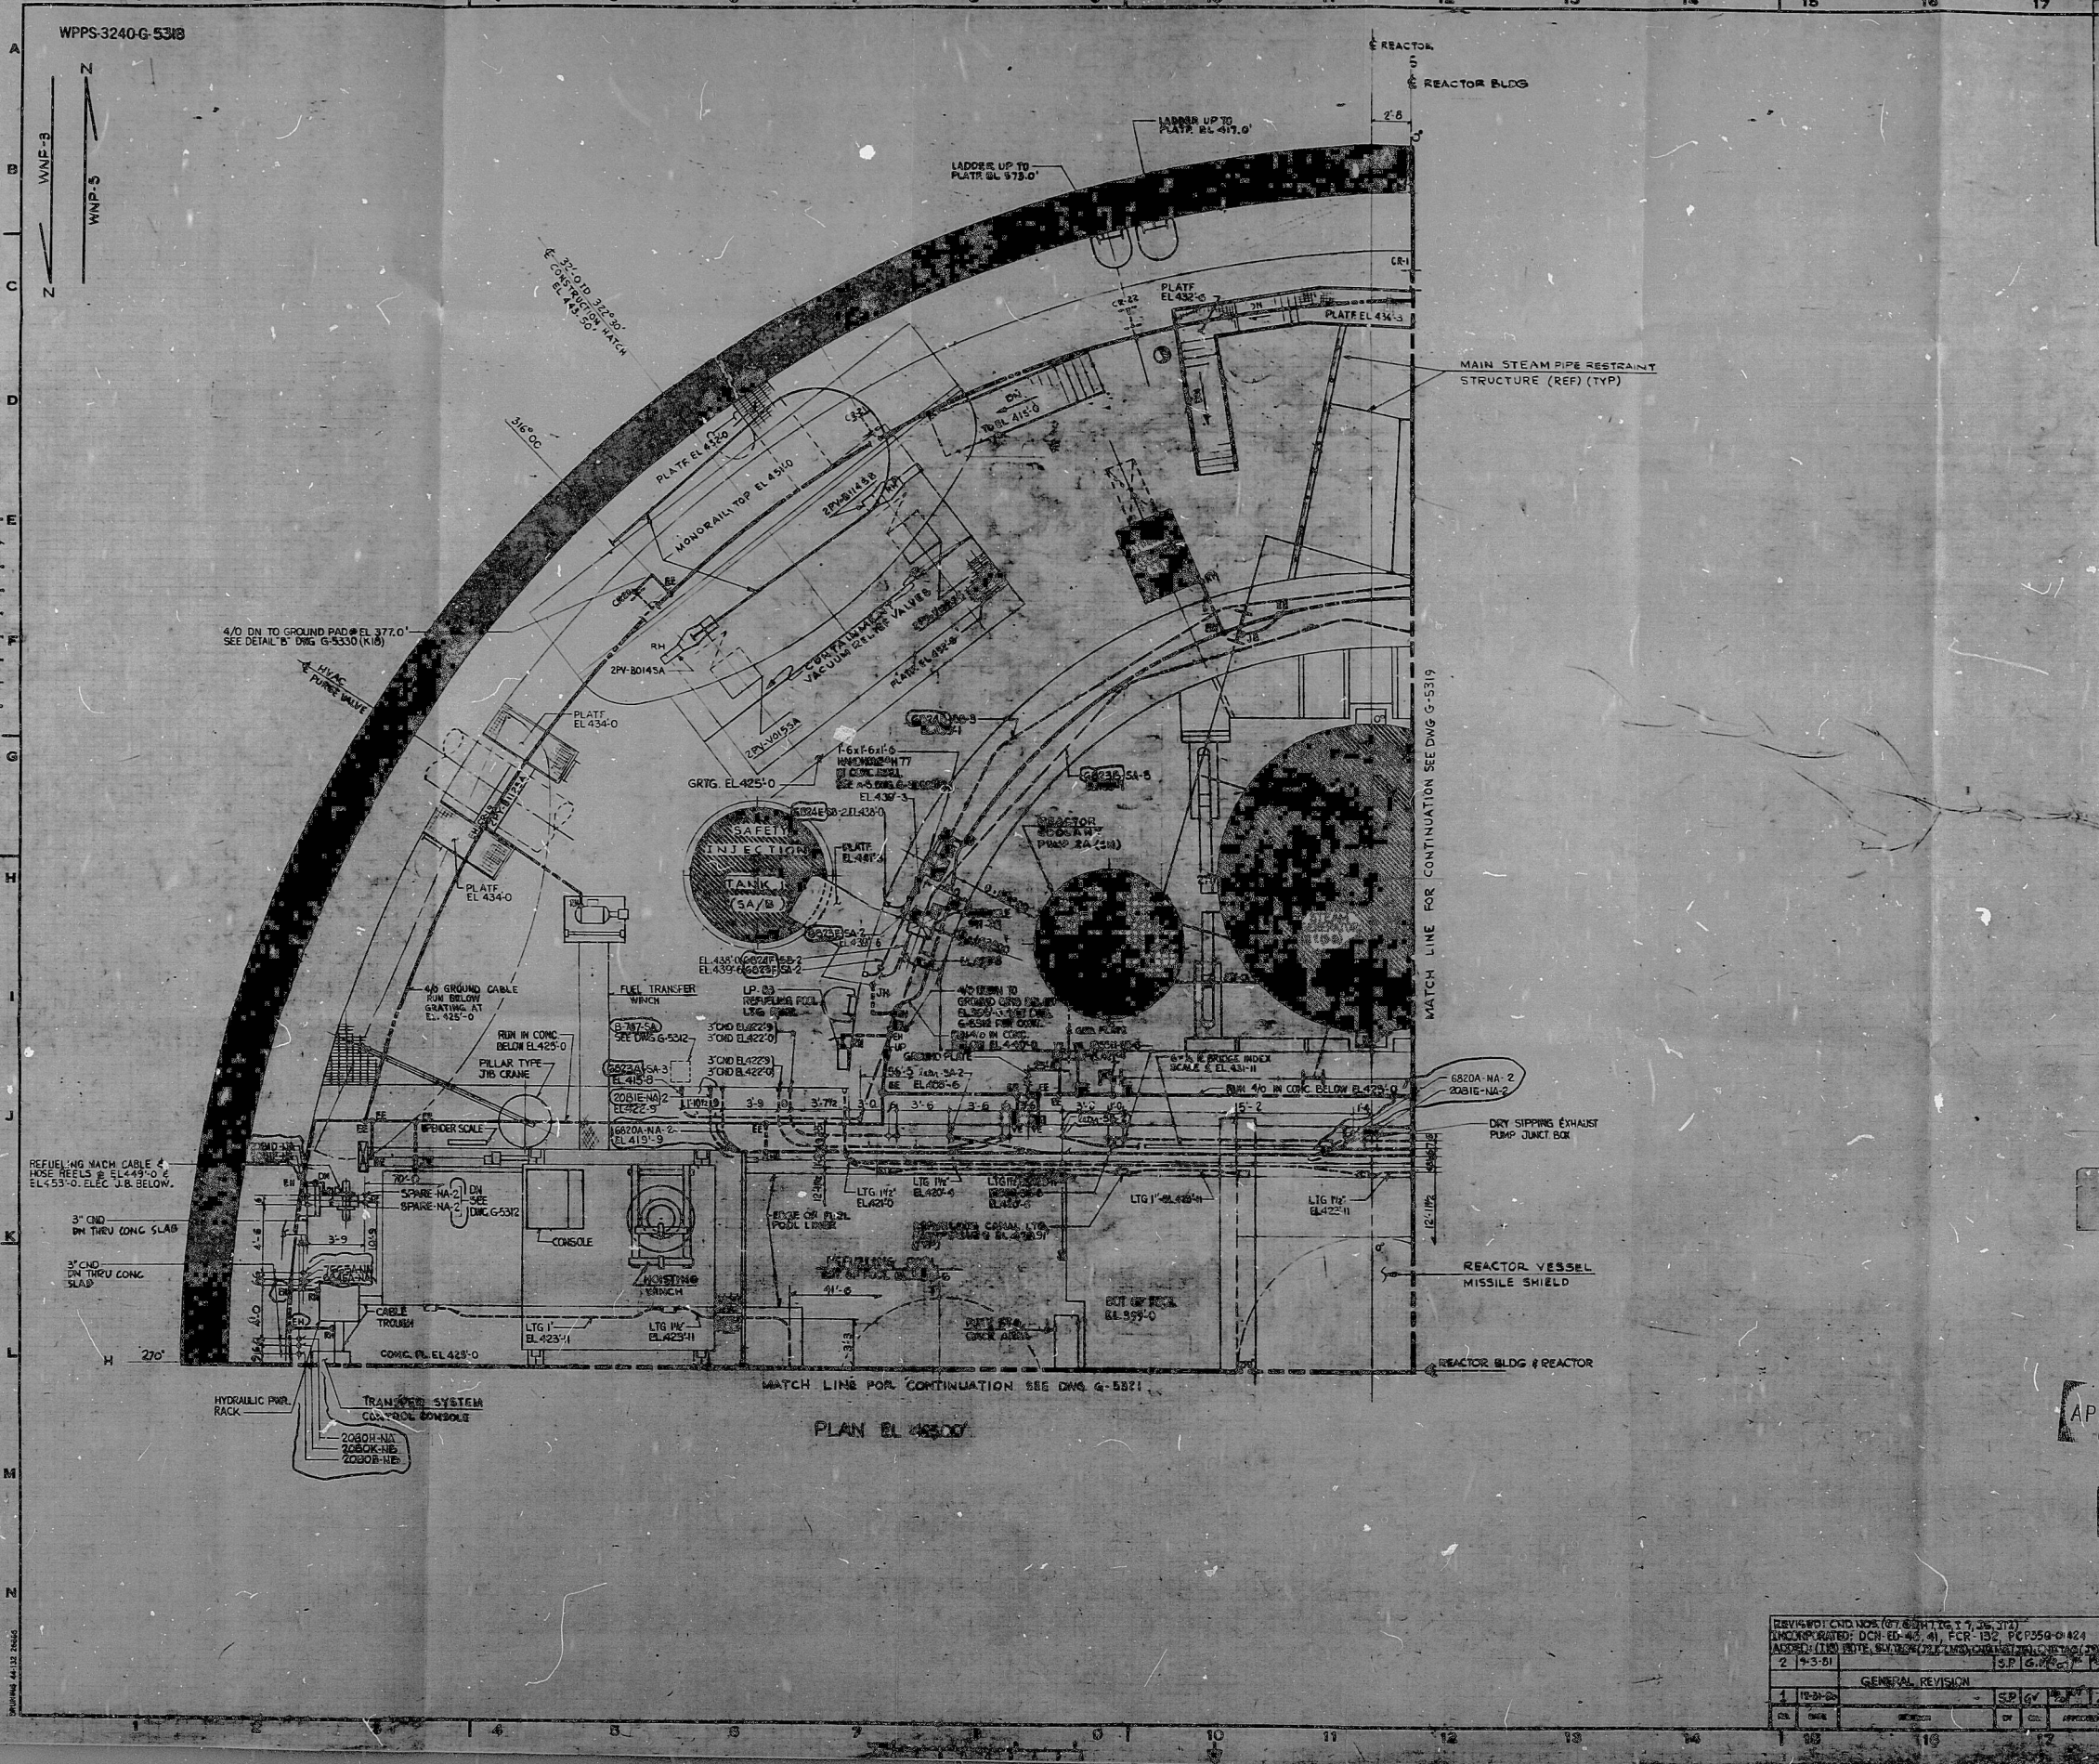

- NOTES:
1. FOR NOTES, SYMBOLS & REFERENCE DWG. SEE DWG. D-5023.
  2. FOR REFUELING CANAL, LTG. RECEPTACLE LOCATIONS SEE REFUELING CANAL LITER DWS-G-3577 THRU G-3581.
  3. ALL DIMENSIONS ARE TO & OF REACTOR BLDG. UNLESS OTHERWISE NOTED.

THIS DRAWING CONTAINS:

CONSTRUCTION CONTRACT NO. 215  
CONSTRUCTION CONTRACT NO. 259

THE SCOPE OF THE 259 CONTRACT INCLUDES ALL EMBEDDED ELECTRICAL WORK IN REACTOR BUILDING. THE SCOPE OF THE 215 CONTRACT INCLUDES THE INSTALLATION OF ELECTRICAL EQUIPMENT, BOXES, CABLE TRAYS, EXPOSED EQUIPMENT, ENDINGS, TERMINATIONS AND EXPOSED CONDUITS. FOR FURTHER DETAILS SEE CONSTRUCTION SPECIFICATIONS.

**APPROVED FOR CONSTRUCTION**

ALL DETAILS SHOWN ON THIS DRAWING WITHIN THE SCOPE OF THE CONTRACT SHALL BE EXECUTED IN THE CONTRACTOR'S BEST PRACTICE. THE SIZE OF ITEMS SUCH AS "NOT SHOWN" SHALL NOT BE INTERPRETED AS BEING OUTSIDE THE CONTRACTOR'S SCOPE OF WORK.

WPPS QUALITY CLASS I, II & G

**POOR ORIGINAL**

THIS DWG INCLUDES ALL 613 CHANGE NOTICES RECEIVED AS OF 9-1-81

PRC APERTURE CARD



**NUCLEAR SAFETY RELATED**

WASHINGTON PUBLIC POWER SUPPLY SYSTEM  
NUCLEAR PROJECTS NO. 3 & 3  
1953-1960 REACTOR INSTALLATION  
1961-1962 REACTOR INSTALLATION  
REACTOR BLDG. EL. 425.00  
CONDUIT TRAYS & GRDG. SH. I

REVISION	DATE	BY	CHKD	APPD
1	10-24-81	GENERAL REVISION	SP	GV
2	12-5-81		SP	GV

EG&CO SERVICES INCORPORATED  
WPPS-3240-G-5318



RIDS

8303300502

