


WPPS 3240 G 5383

(P13-SA)	EL. 411-0
(P15-SA)	EL. 410-9
(P17-SA)	EL. 409-8
(C53-SA)	EL. 408-0
(C54-SA)	EL. 408-9
(C55-SA)	EL. 408-6
36 (45,11,17,19,33,34)	

FOR CON'S EXPANDED IN WALLS, SEE STRUCTURAL CONTRACT WALL ON G-7, 4-32, 7-11, 7-15, 7-16, 7-17.

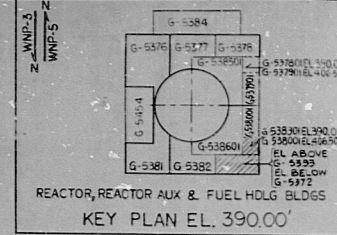

(P13-SA) EL. 408-9	(V3-SA) EL. 412-4	(W3-SA) EL. 411-3
(P15-SA) EL. 407-6	(W5-SA) EL. 410-3	(W7-SA) EL. 411-3
(P17-SA) EL. 406-3	(P13-SA) EL. 408-9	(L13-SA) EL. 407-3
(C51-SA) EL. 405-0	(P15-SA) EL. 407-6	(C53-SA) EL. 403-9
(C53-SA) EL. 403-9	(C54-SA) EL. 408-0	(C55-SA) EL. 408-6
(L13-SA) EL. 401-3	(L15-SA) EL. 405-0	(L17-SA) EL. 403-9
1 (G4) 2 (G7)		

PRC APERTURE CARD

NOTES
FOR GENERAL NOTES, SYMBOLS & REFERENCE DWGS, SEE DWG. D-5023.
ALL TRAY FITTINGS ON THIS DWG. SHALL HAVE 12" RADIUS UNLESS OTHERWISE NOTED.

WPPS QUALITY CLASS. II, G

APPROVED FOR CONSTRUCTION

WASHINGTON PUBLIC POWER SUPPLY SYSTEM
 NUCLEAR PROJECTS NO 385
 1981-1900 MW INSTALLATION
 1981-1900 MW INSTALLATION
 REACTOR AUX. BLDG. EL. 390.00'
 CND TRAYS & GRD SH. 8

EBASCO SERVICES INCORPORATED

DATE 11-30-76 WPPS-3240 G-5383

ALL DETAILS SHOWN ON THIS DRAWING WITHIN THE SCOPE OF THE CONTRACT SHALL BE INCLUDED IN THE CONTRACTOR'S BASE PROPOSAL PRICE. THE USE OF TERMS SUCH AS "NOT RELEASED" SHALL NOT BE INTERPRETED AS BEING OUTSIDE THE CONTRACTOR'S SCOPE OF WORK.

POOR ORIGINAL

RIDS

8303300525

