


34

34

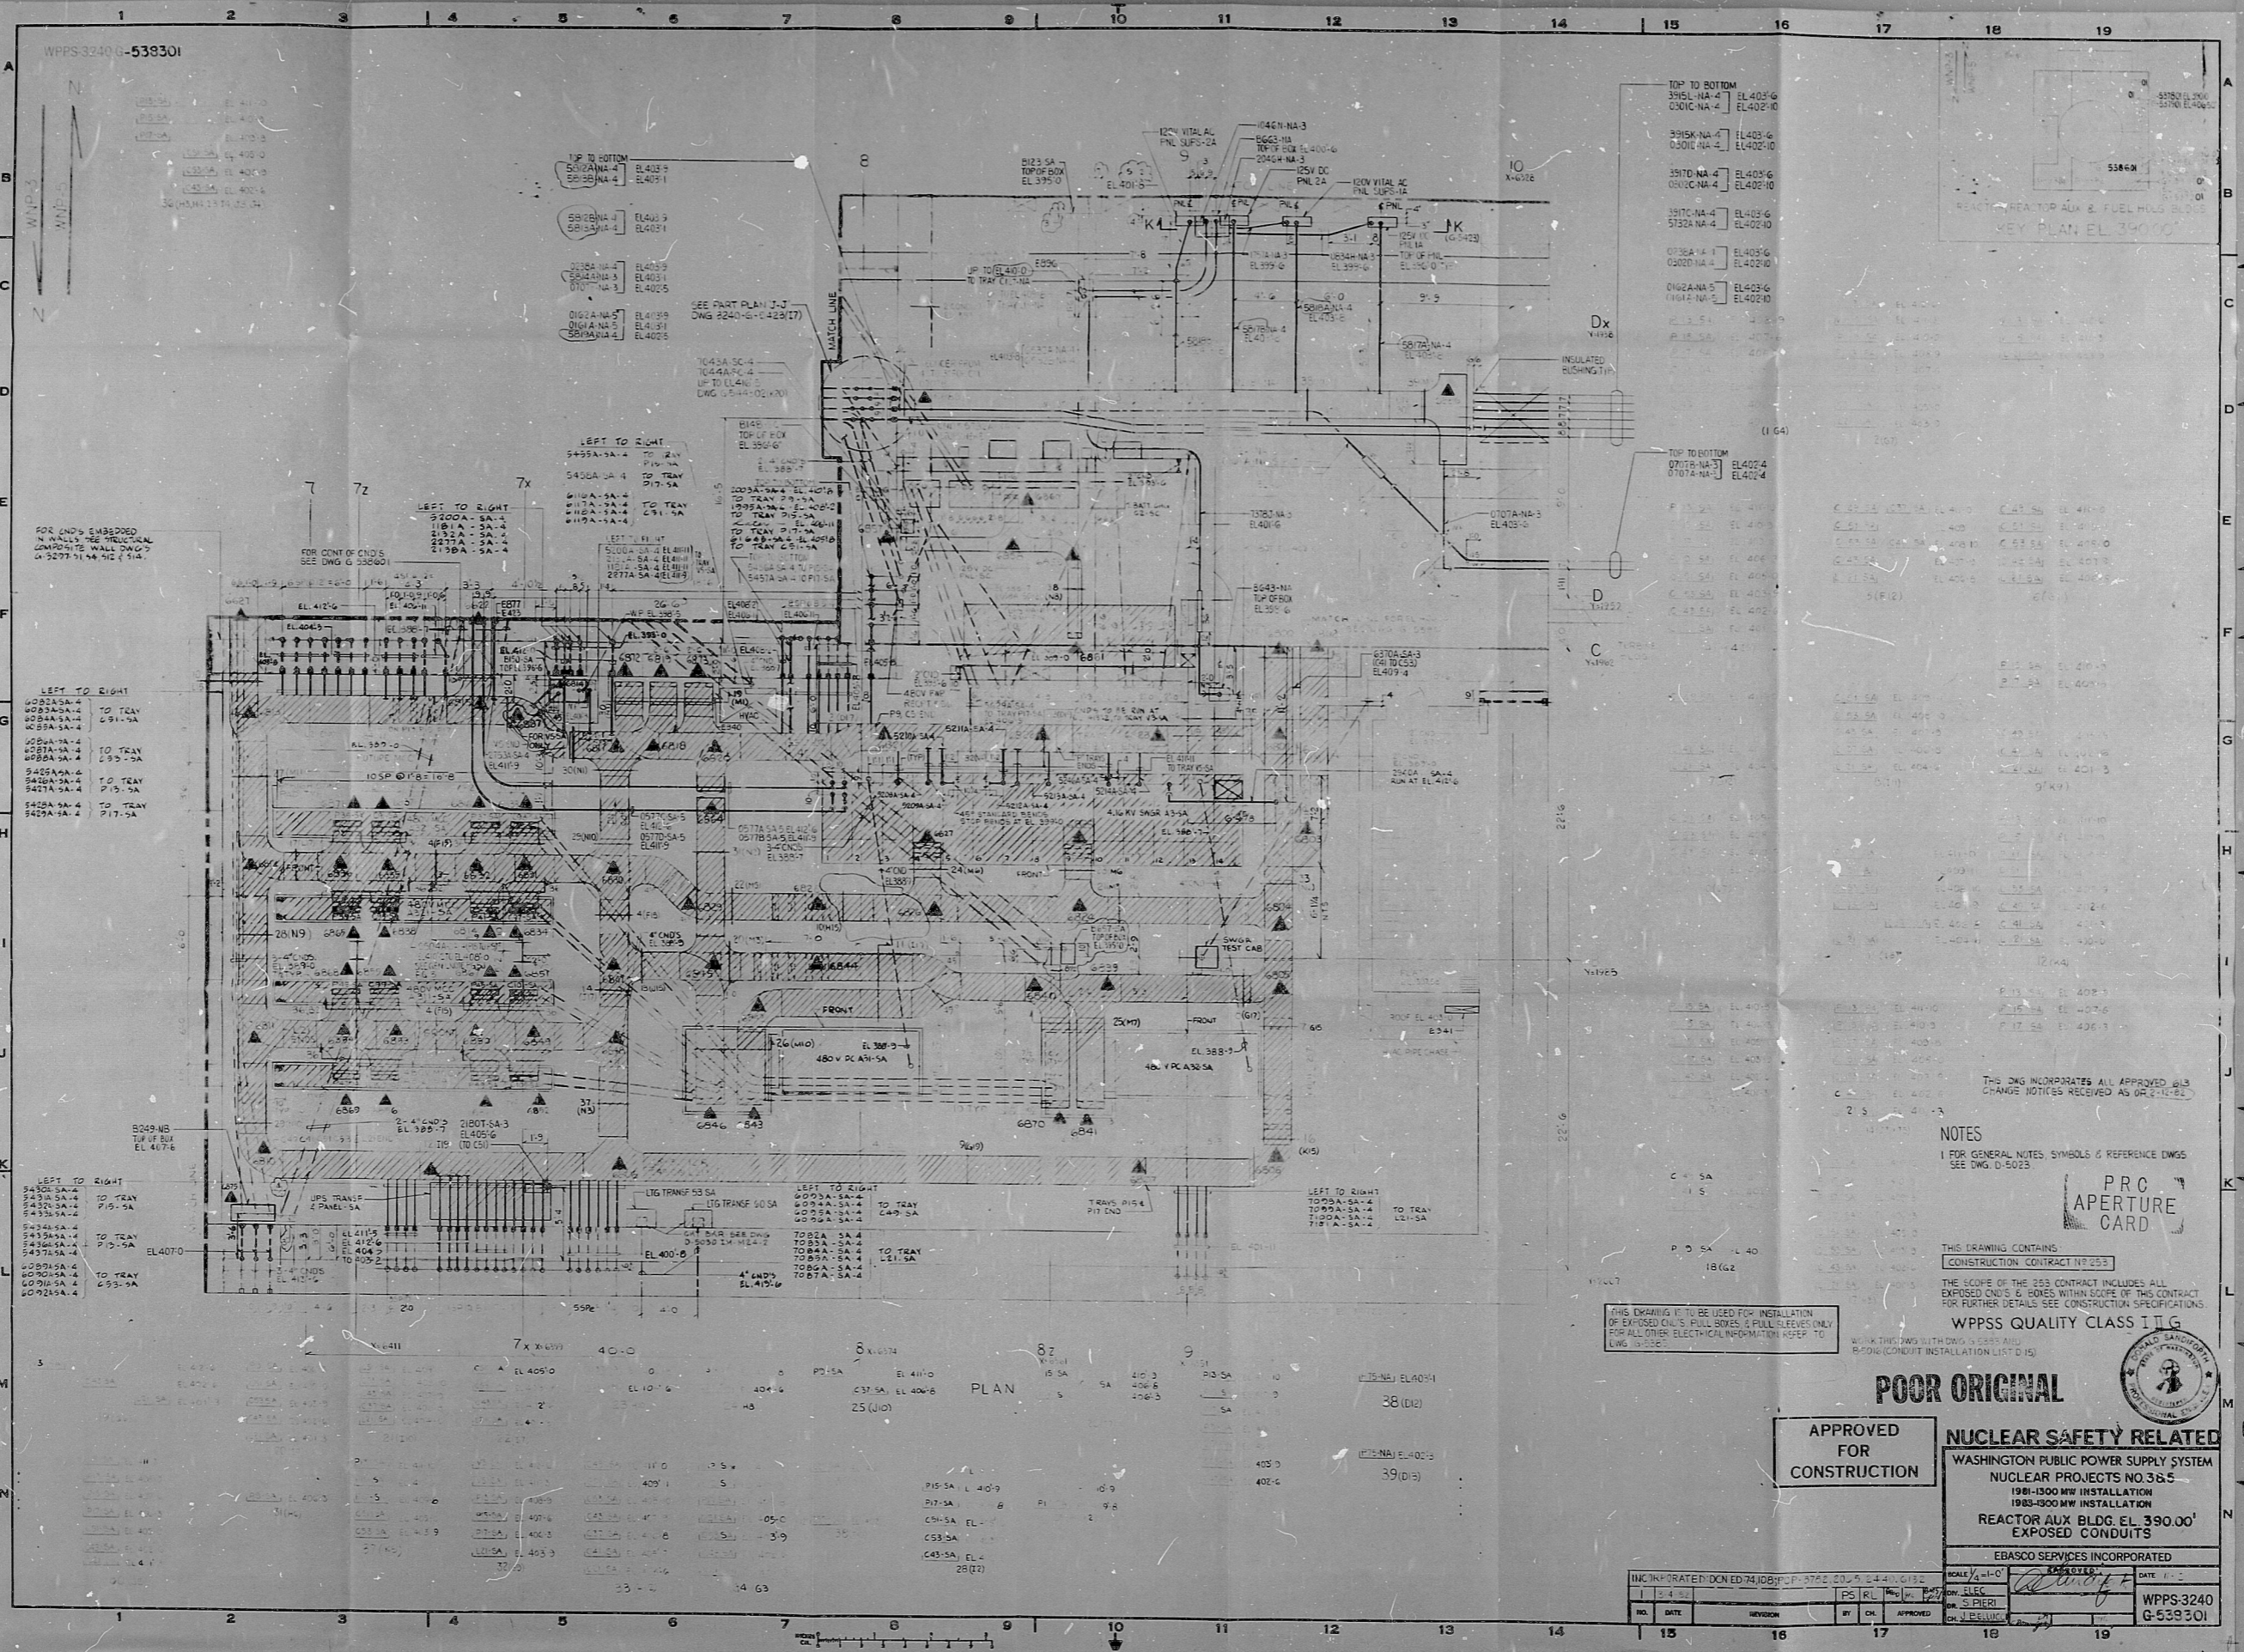

22"
17"
11"
8.5"
11"
17"
22"

22"
17"
11"
8.5"
11"
17"
22"

- TOP TO BOTTOM
- 395L-N4-4 EL 405'-6"
 - 395L-N4-4 EL 405'-0"
 - 395K-N4-4 EL 403'-6"
 - 0300C-N4-4 EL 402'-10"
 - 397D-N4-4 EL 405'-6"
 - 0800C-N4-4 EL 402'-10"
 - 397C-N4-4 EL 403'-6"
 - 5152A-N4-4 EL 402'-10"
 - 0735A-N4-4 EL 403'-6"
 - 0300D-N4-4 EL 402'-10"
 - 0162A-N4-5 EL 403'-6"
 - 11642-N4-5 EL 402'-10"
- TOP TO BOTTOM
- 0717A-N4-3 EL 402'-4"
 - 1707A-N4-3 EL 402'-4"
- LEFT TO RIGHT
- 6082A-SA-4 TO TRAY
 - 6083A-SA-4 TO TRAY
NOTES

- 1 FOR GENERAL NOTES, SYMBOLS & REFERENCE DWGS SEE DWG. D-5025

THIS DRAWING CONTAINS CONSTRUCTION CONTRACT NO. 253

THE SCOPE OF THE 253 CONTRACT INCLUDES ALL EXPOSED CONDUIT WORK WITHIN SCOPE OF THIS CONTRACT FOR FURTHER DETAILS SEE CONSTRUCTION SPECIFICATIONS

WPPSS QUALITY CLASS II (G)

PRC APERTURE CARD

APPROVED FOR CONSTRUCTION

POOR ORIGINAL

NUCLEAR SAFETY RELATED

WASHINGTON PUBLIC POWER SUPPLY SYSTEM

NUCLEAR PROJECTS NO. 3 & 5



REACTOR AUX. BLDG. EL. 390.00'

EXPOSED CONDUITS

EBASCO SERVICES INCORPORATED

NO.	DATE	REVISION	BY	CHK.	APPROVED

WPPSS-3240
G-539301

RIDS

8303300526

