


PLAN

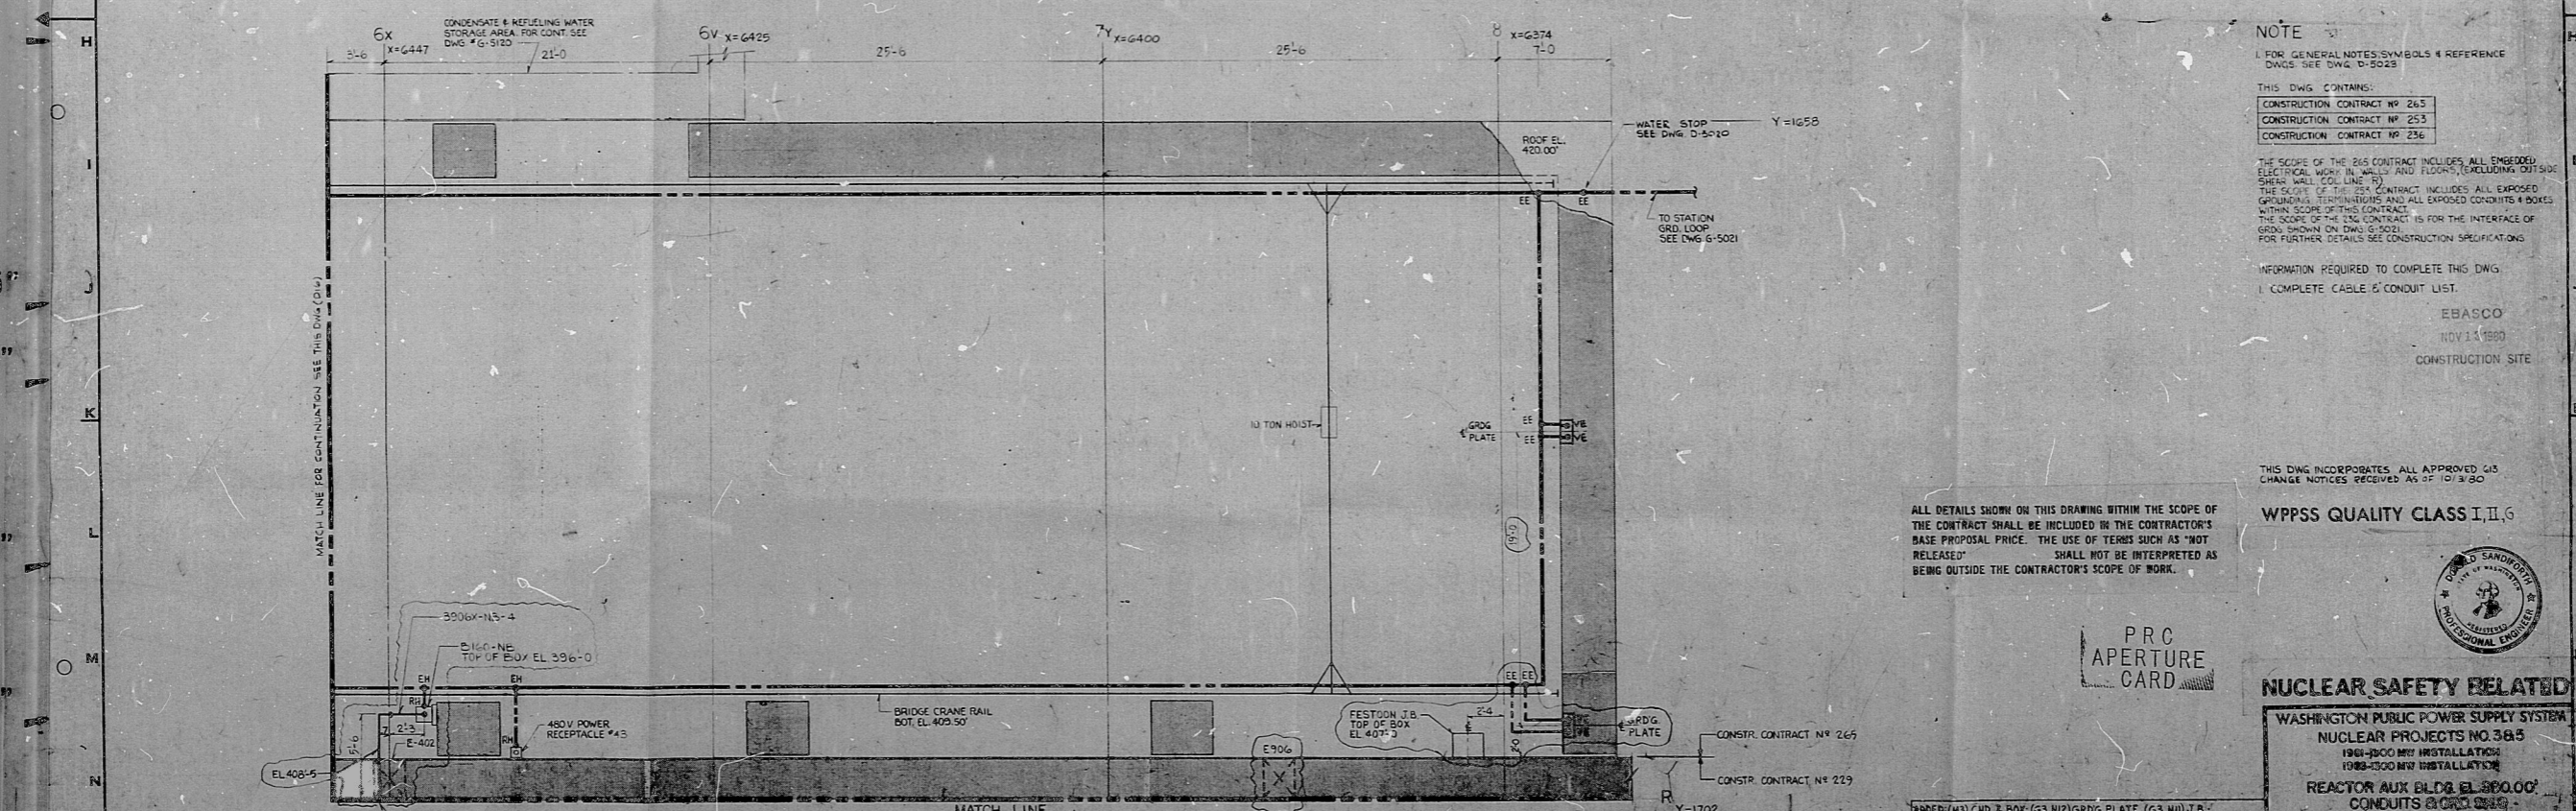

PLAN

NOTE
 1. FOR GENERAL NOTES, SYMBOLS & REFERENCE DWGS SEE DWG. D-5023
 THIS DWG. CONTAINS:
 CONSTRUCTION CONTRACT NO. 265
 FOR FURTHER DETAILS SEE CONSTRUCTION SPECIFICATIONS.
 INFORMATION REQUIRED TO COMPLETE THIS DWG.
 1. COMPLETE CABLE & CONDUIT LIST.

EBASCO
 NOV 14 1980
 CONSTRUCTION SITE

THIS DWG INCORPORATES ALL APPROVED 415 CHANGE NOTICES RECEIVED AS OF 10/31/80

WPPSS QUALITY CLASS I, II, G

ALL DETAILS SHOWN ON THIS DRAWING WITHIN THE SCOPE OF THE CONTRACT SHALL BE INCLUDED IN THE CONTRACTOR'S BASE PROPOSAL PRICE. THE USE OF TERMS SUCH AS "NOT RELEASED" SHALL NOT BE INTERPRETED AS BEING OUTSIDE THE CONTRACTOR'S SCOPE OF WORK.

PRC
 APERTURE
 CARD



NUCLEAR SAFETY RELATED

WASHINGTON PUBLIC POWER SUPPLY SYSTEM
 NUCLEAR PROJECTS NO. 38.5
 REACTOR AUX BLDG EL. 390.00
 CONDUITS & BOXES

NO. 1	COND. & BOX (G3, H2) GRD'G PLATE (G3, H2) J.B.	DATE	BY	CHKD
2	COND. & BOX (G3, H2) GRD'G PLATE (G3, H2) J.B.	10-15-77	WPPSS	WPPSS

EDASCO SERVICES INC.

RIDS

803300528

