


22"
17"
11"
8.5"
8.5"
11"
17"
22"

22"
17"
11"
8.5"
8.5"
11"
17"
22"

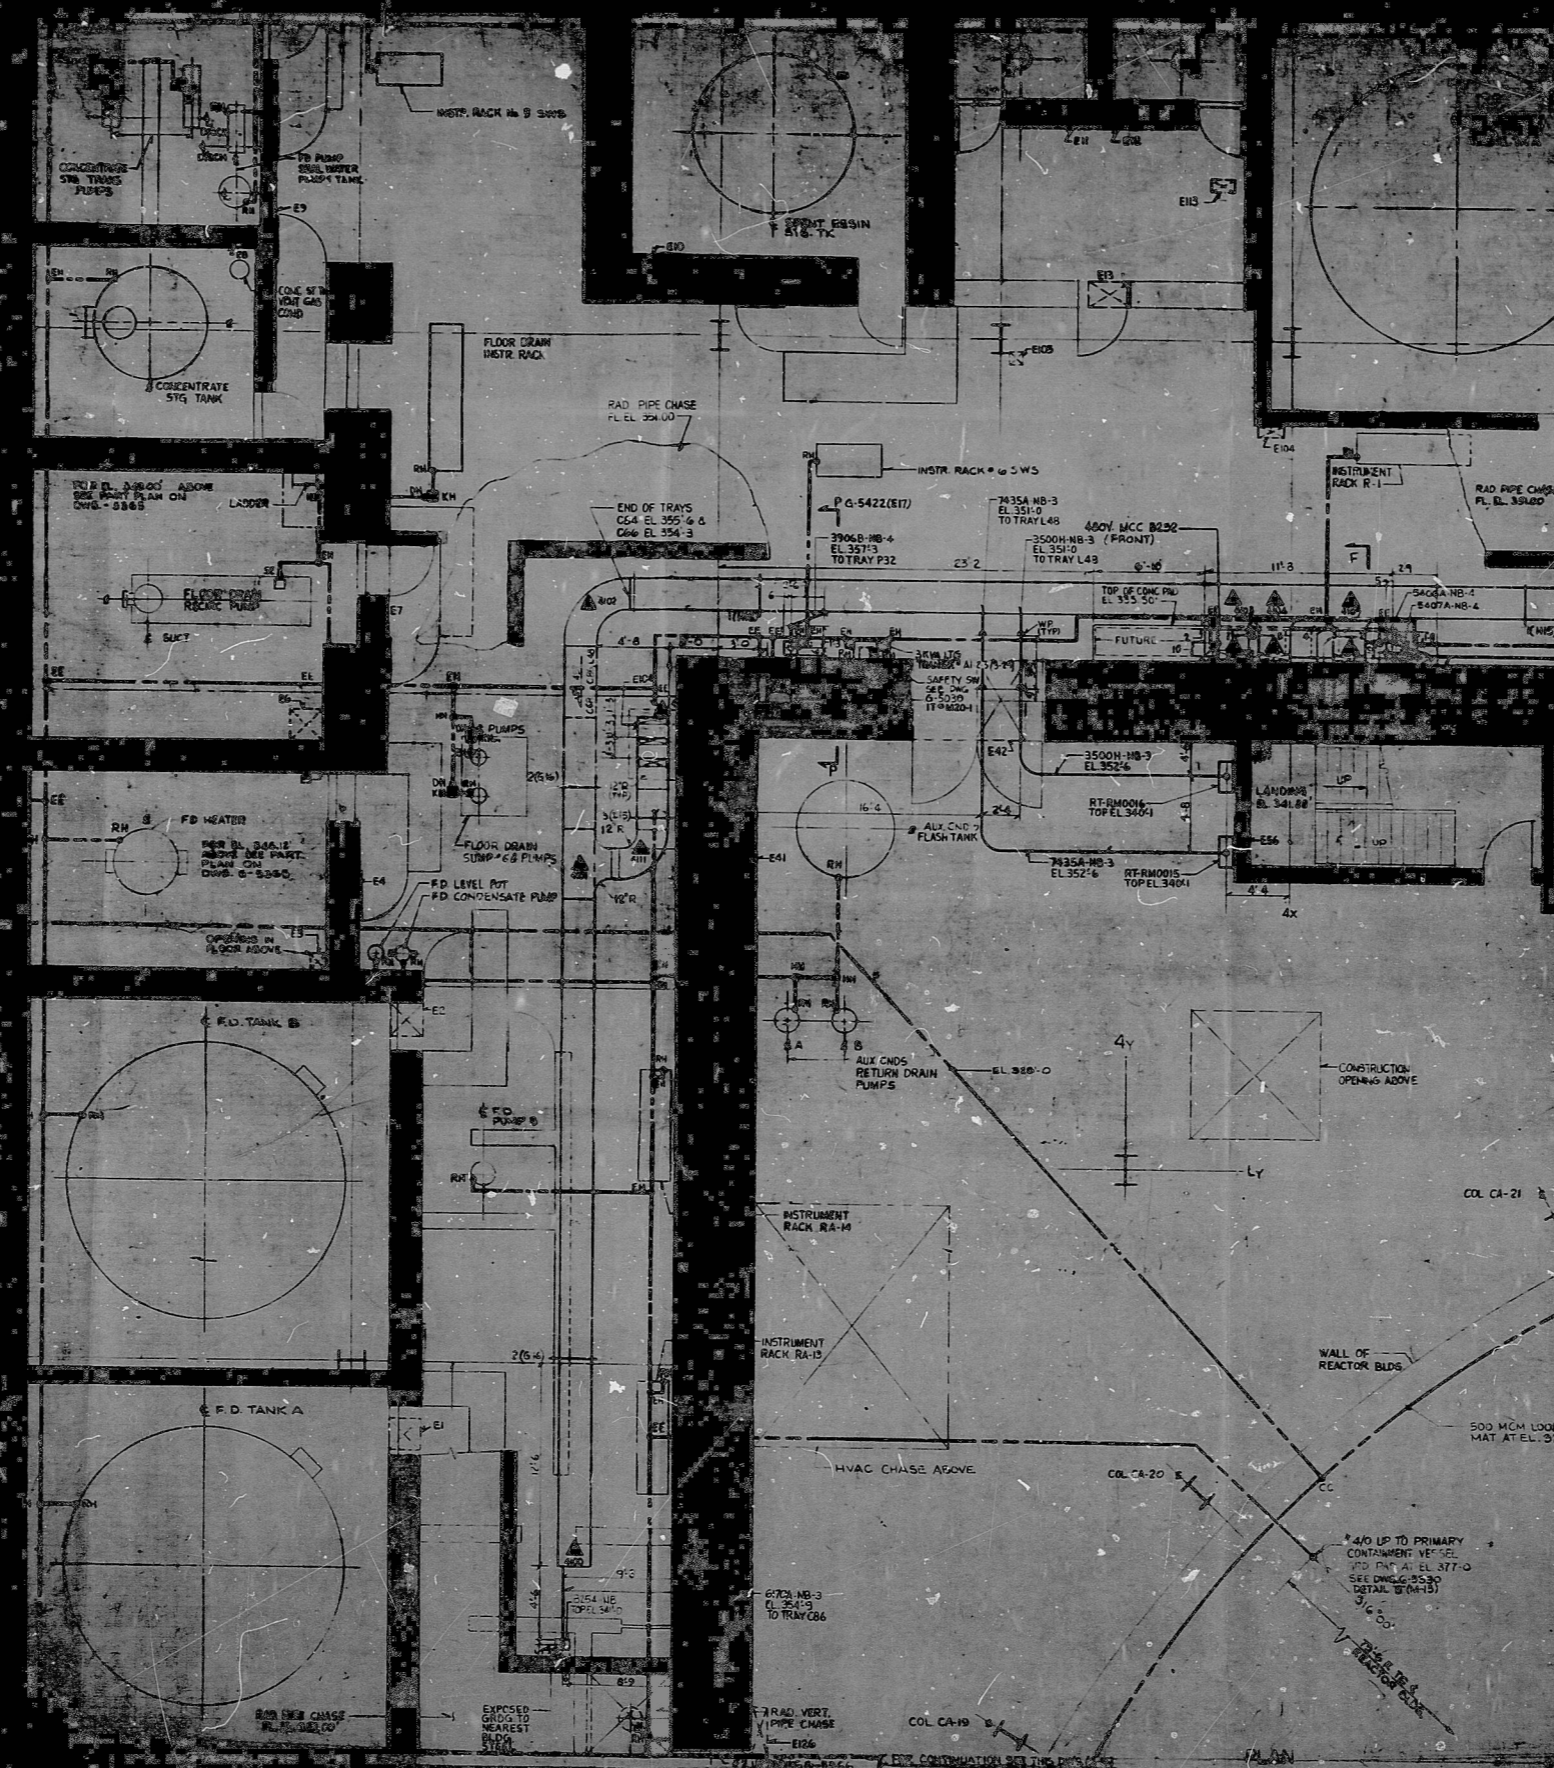

KEY PLAN

NOTES

1. FOR GENERAL NOTES, SYMBOLS & REFERENCE CONNECTIONS SEE SHEET 2-2001.

2. FOR CONDUITS EMBEDDED IN EL. 355-0 SLABS USE 2-1/2" RADIUS BENDS EXCEPT WITH BENDS LESS THAN 10° BENDS. 1/2" LANTERN BENDS SHALL BE USED.



CONSTRUCTION CONTRACT NO. 210
CONSTRUCTION CONTRACT NO. 221
CONSTRUCTION CONTRACT NO. 223
CONSTRUCTION CONTRACT NO. 229


APPROVED FOR CONSTRUCTION

POOR ORIGINAL

PRO APERTURE CARD

NO.	DESCRIPTION	DATE	BY	CHKD.	APP.
1	FOR EE-21 INCORPORATED DELETED (A) NOTE	6-28-51			

RIDS

8303300575

