

34

34

22

22

17

17

11

11

9.5

9.5

8.5

8.5

11



11

17

17

22

22

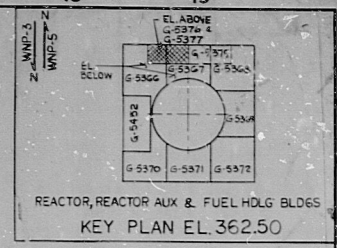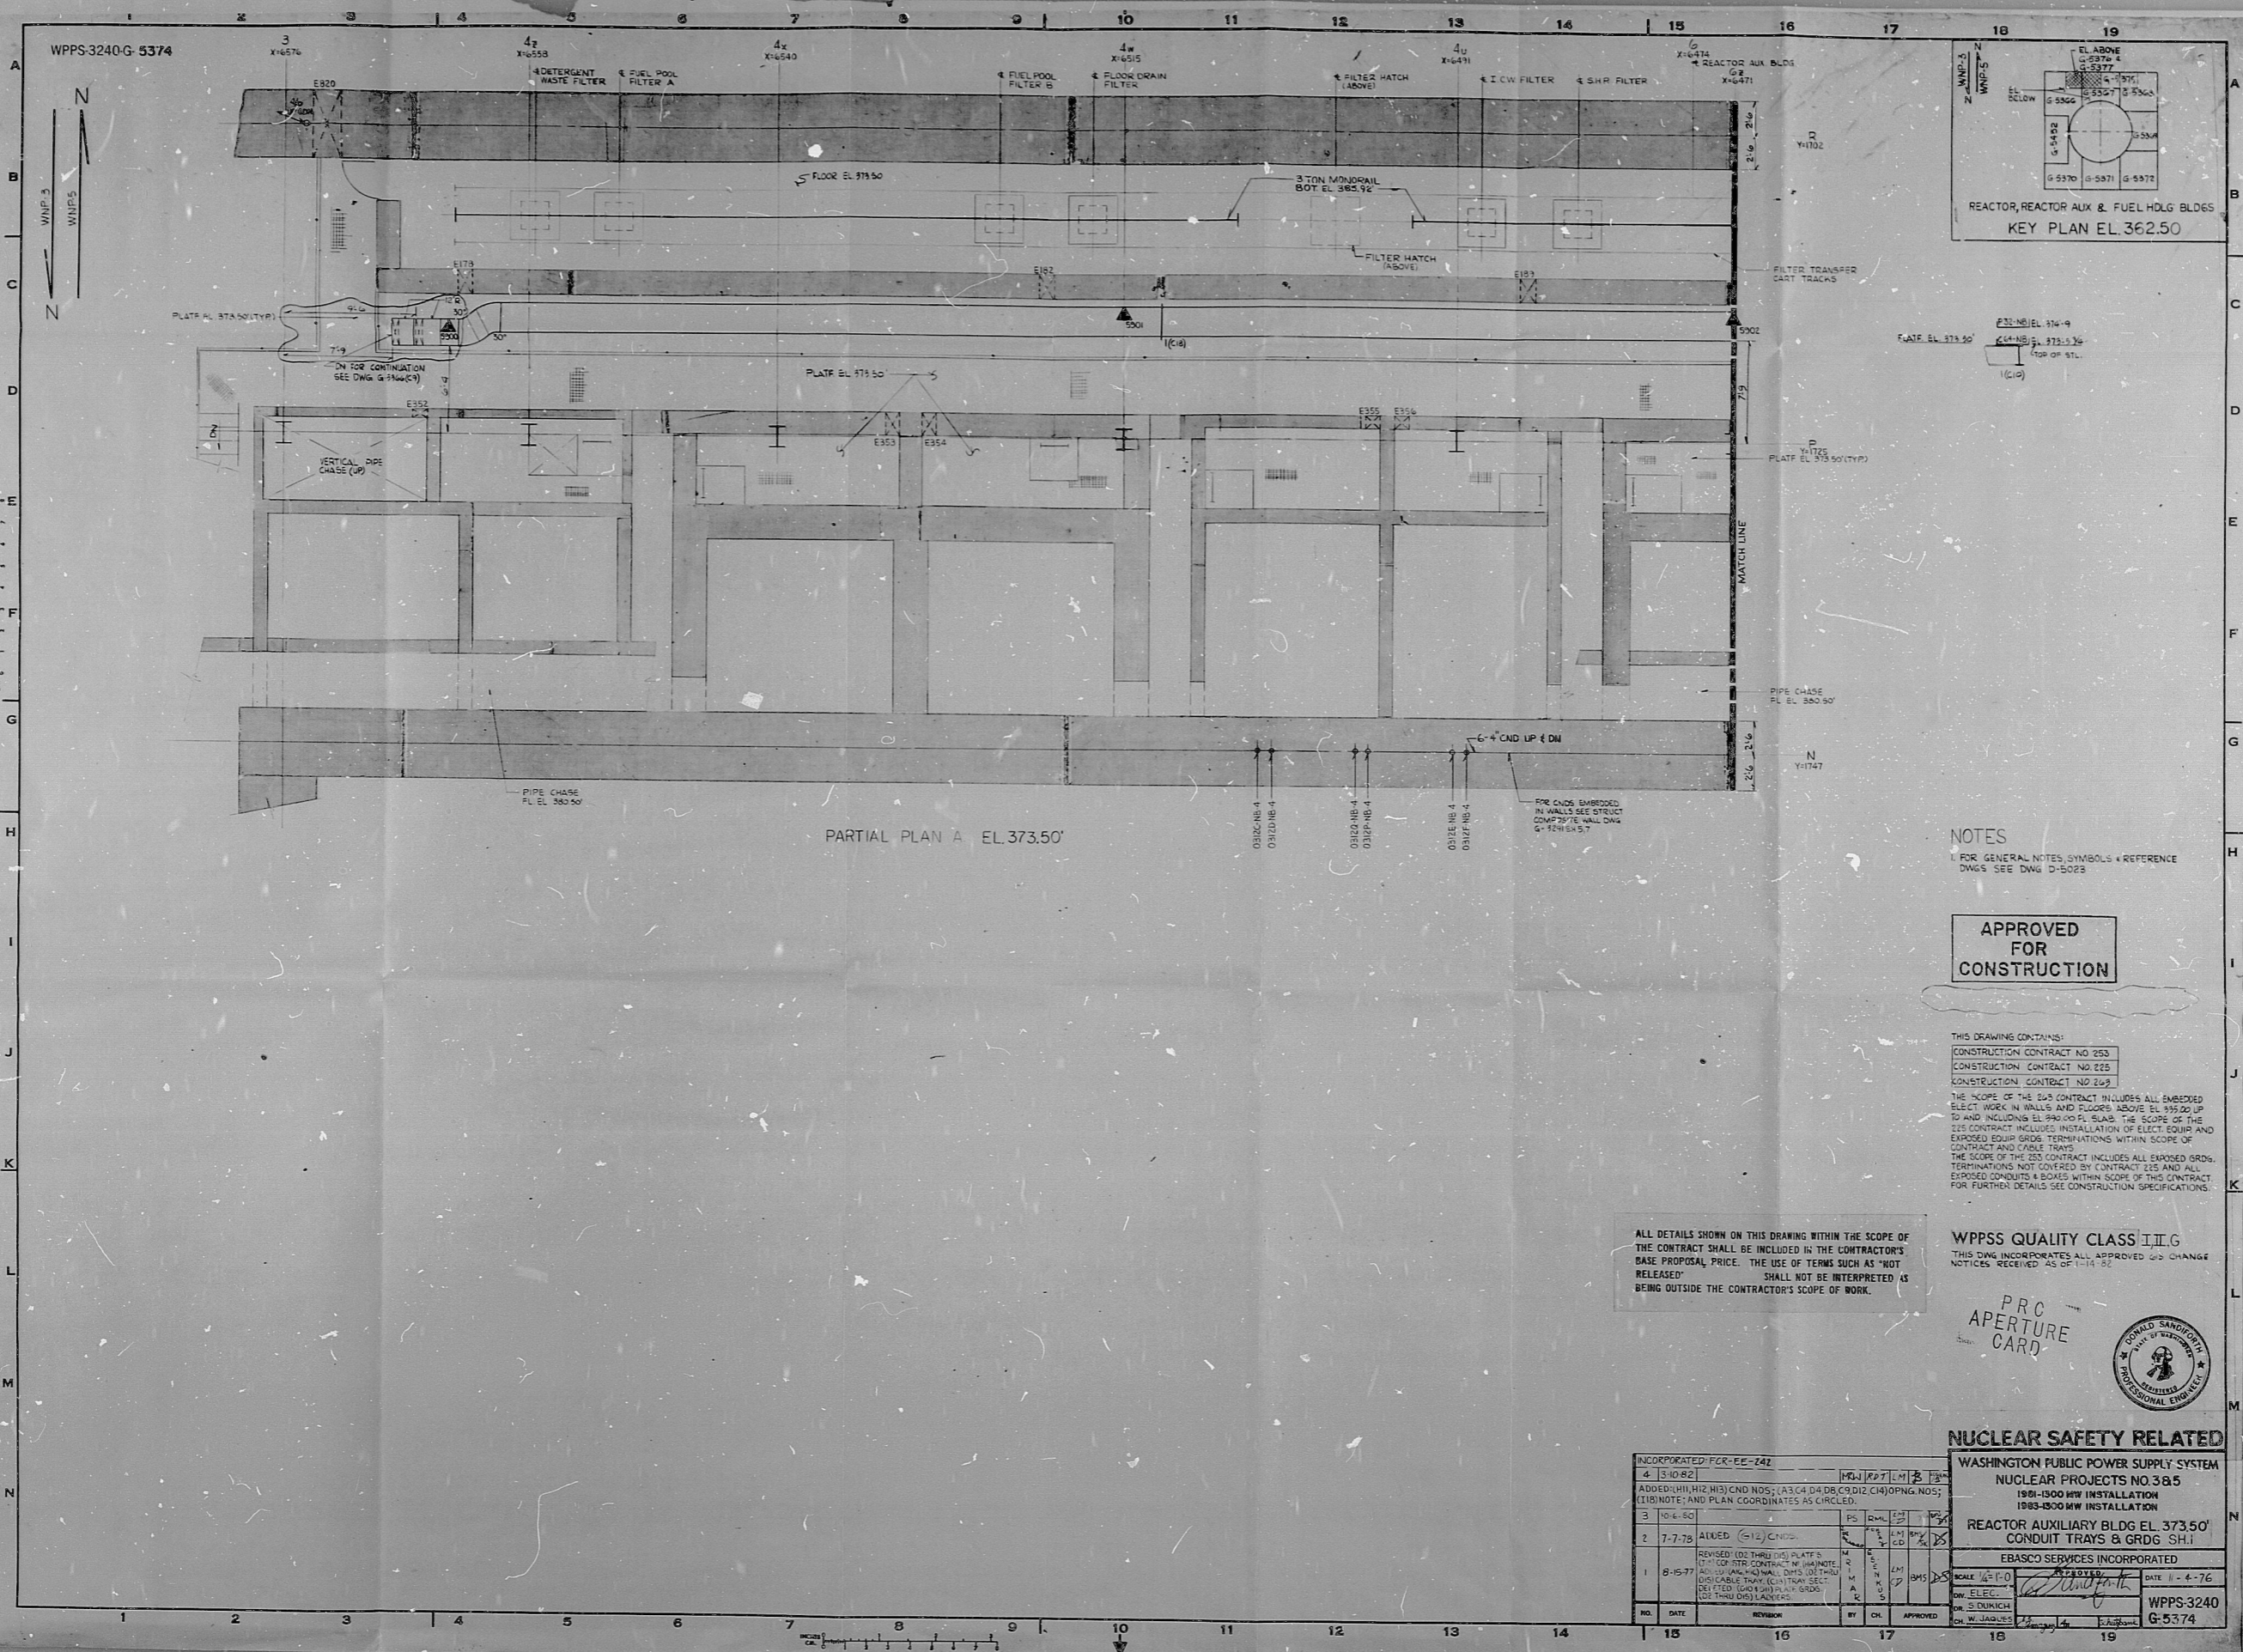

NOTES
 1. FOR GENERAL NOTES, SYMBOLS & REFERENCE DWGS SEE DWG D-5028

APPROVED FOR CONSTRUCTION

THIS DRAWING CONTAINS:
 CONSTRUCTION CONTRACT NO. 253
 CONSTRUCTION CONTRACT NO. 255
 CONSTRUCTION CONTRACT NO. 259
 THE SCOPE OF THE 253 CONTRACT INCLUDES ALL EMBEDDED ELECT WORK IN WALLS AND FLOORS ABOVE EL 373.50 UP TO AND INCLUDING EL 390.00 FL SLAB. THE SCOPE OF THE 255 CONTRACT INCLUDES INSTALLATION OF ELECT EQUIP AND EXPOSED EQUIP GRDS. TERMINATIONS WITHIN SCOPE OF CONTRACT AND CABLE TRAYS.
 THE SCOPE OF THE 259 CONTRACT INCLUDES ALL EXPOSED GRDS. TERMINATIONS NOT COVERED BY CONTRACT 255 AND ALL EXPOSED CONDUITS & BOXES WITHIN SCOPE OF THIS CONTRACT FOR FURTHER DETAILS SEE CONSTRUCTION SPECIFICATIONS.

ALL DETAILS SHOWN ON THIS DRAWING WITHIN THE SCOPE OF THE CONTRACT SHALL BE INCLUDED IN THE CONTRACTOR'S BASE PROPOSAL PRICE. THE USE OF TERMS SUCH AS "NOT RELEASED" SHALL NOT BE INTERPRETED AS BEING OUTSIDE THE CONTRACTOR'S SCOPE OF WORK.

WPPSS QUALITY CLASS II G
 THIS DWG INCORPORATES ALL APPROVED CHANGE NOTICES RECEIVED AS OF 1-14-88

PRO APERTURE CARD



NUCLEAR SAFETY RELATED

NO	DATE	REVISION	BY	CHK	APPROVED
4	3-10-82				
3	10-6-80				

WASHINGTON PUBLIC POWER SUPPLY SYSTEM
 NUCLEAR PROJECTS NO. 3 & 5
 1961-1500 MW INSTALLATION
 1983-1500 MW INSTALLATION
 REACTOR AUXILIARY BLDG EL. 373.50'
 CONDUIT TRAYS & GRDG. SH. I
 EBASCO SERVICES INCORPORATED

WPPSS-3240
 G-5374

RIDS

4303300614

