

OVERALL REVISION	2	REVISION	1
			2


TABLE I

PART NO.	MARKING	MP ITEM NO.	CHAR SIZE
1000	(1) BKR 4502 POS	161	.12
1001	(1) 345 KV NORTH BUS	162	
1002	(1) BKR 4522 POS	161	
1003	(1) RAT 2	162	
1004	(1) 345 KV BROKAW (2) LINE 4535	162	
1005	(1) 345 KV RISING (2) LINE 4545	162	
1006	(1) 345 KV LATNAM (2) LINE 4571	162	
1007	(1) BKR 4506 POS	151	
1008	(1) BKR 4516 POS	161	
1009	(1) UNIT 1	162	
1010	(1) UNIT 2	162	
1011	(1) BKR 4510 POS.	161	
1012	(1) 345 KV SOUTH BUS	162	
1013	(1) BKR 4514 POS.	161	
1014	(1) 345 KV UNIT 1 (2) BKR 4506 SYNC	163	
1015	(1) 345 KV UNIT 1 (2) BKR 4510 SYNC	163	
1016	(1) RAT 1 CIRCUIT (2) SWITCHER 4538	163	
1017	(1) 345 KV UNIT 1 (2) BKR 4506	153	
1018	(1) 345 KV UNIT 1 MOD (2) SWITCH 4538	163	
1019	(1) 345 KV UNIT 1 (2) BKR 4510	163	
1020	(1) ERAT CIRCUIT (2) SWITCHER OAP95E	163	
1021	(1) 138 KV LINE	162	
1022	(1) RAT 1	162	
1023	(1) MAIN POWER (2) XFMR 1	162	
1024	(1) ERAT	162	
1025	(1) UAT 1A	162	
1026	(1) GEN 1	162	
1027	(1) UAT 1B	162	
1028	(1) DISC SW ET 14	161	.12

- NOTES:
- FOR ITEMS 2 THRU 150 SEE ELECTRICAL DEVICE LIST 442 X 658 6001 . ITEM 1.
  - FOR ITEMS 1, 151 THRU 499 SEE INSERT PARTS LIST 112D2118001.
  - FOR ITEMS 500 THRU 999 SEE HARDWARE LIST 4424618001, ITEM 155.
  - FOR ITEMS 1000 AND UP SEE MARKING TABLE I, THIS DRAWING. MARK PER PHOTO PROCESS SPEC 272A712 B, ITEM 154.
  - THIS INSERT IS PART OF PGCC PANEL ASSY H13-P870.
  - FOR WIRING INFORMATION SEE CONNECTION DIAGRAM 915.5.165 ITEM 152.
  - MARK REF DESIGNATIONS (REAR SIDE) ADJACENT TO DEVICES USING .12 HIGH CHARACTERS, PER 175A7656 ITEM 156.
- REF NO'S (1),(2),(3),(4),(5) ARE LINE NO'S PERTAINING TO MARKING SPEC.
- WIRE LENGTH AND ROUTING TO BE DETERMINED BY MFG. AT ASSY.
- CENTER MIMIC LINES ON DEVICES NUMERIC SHOWN CENTERED, OTHERWISE LOCATE APPROX AS SHOWN. ALL MIMIC LINES TO BE ITEM 168 UNLESS OTHERWISE SPECIFIED.
- ALL ELECTRICAL COMPONENTS ARE NON-DIVISIONAL UNLESS OTHERWISE SPECIFIED.
- RESISTOR MFG TO BE PER 1589256 ITEM 175 FOR SPACING AND STRAIN RELIEF.

TABLE I (CONT)

PART NO.	MARKING	MP ITEM NO.	CHAR SIZE
1029	(1) DISC SW ET 4	161	.12
1030	(1) ANNUNC (2) PB-TEST	162	
1031	(1) ANNUNC (2) PB-SILENCE	162	
1032	(1) ANNUNC (2) PB-ACKNOWLEDGE	162	
1033	(1) ANNUNC (2) PB-RESET	162	
1034	(1) UNIT 1 (2) 4160 V BUSES (3) 1M, 1BL, 1CL	162	
1035	(1) UNIT 2 (2) 4160 V BUSES (3) 2AL, 2BL, 2CL	162	.12

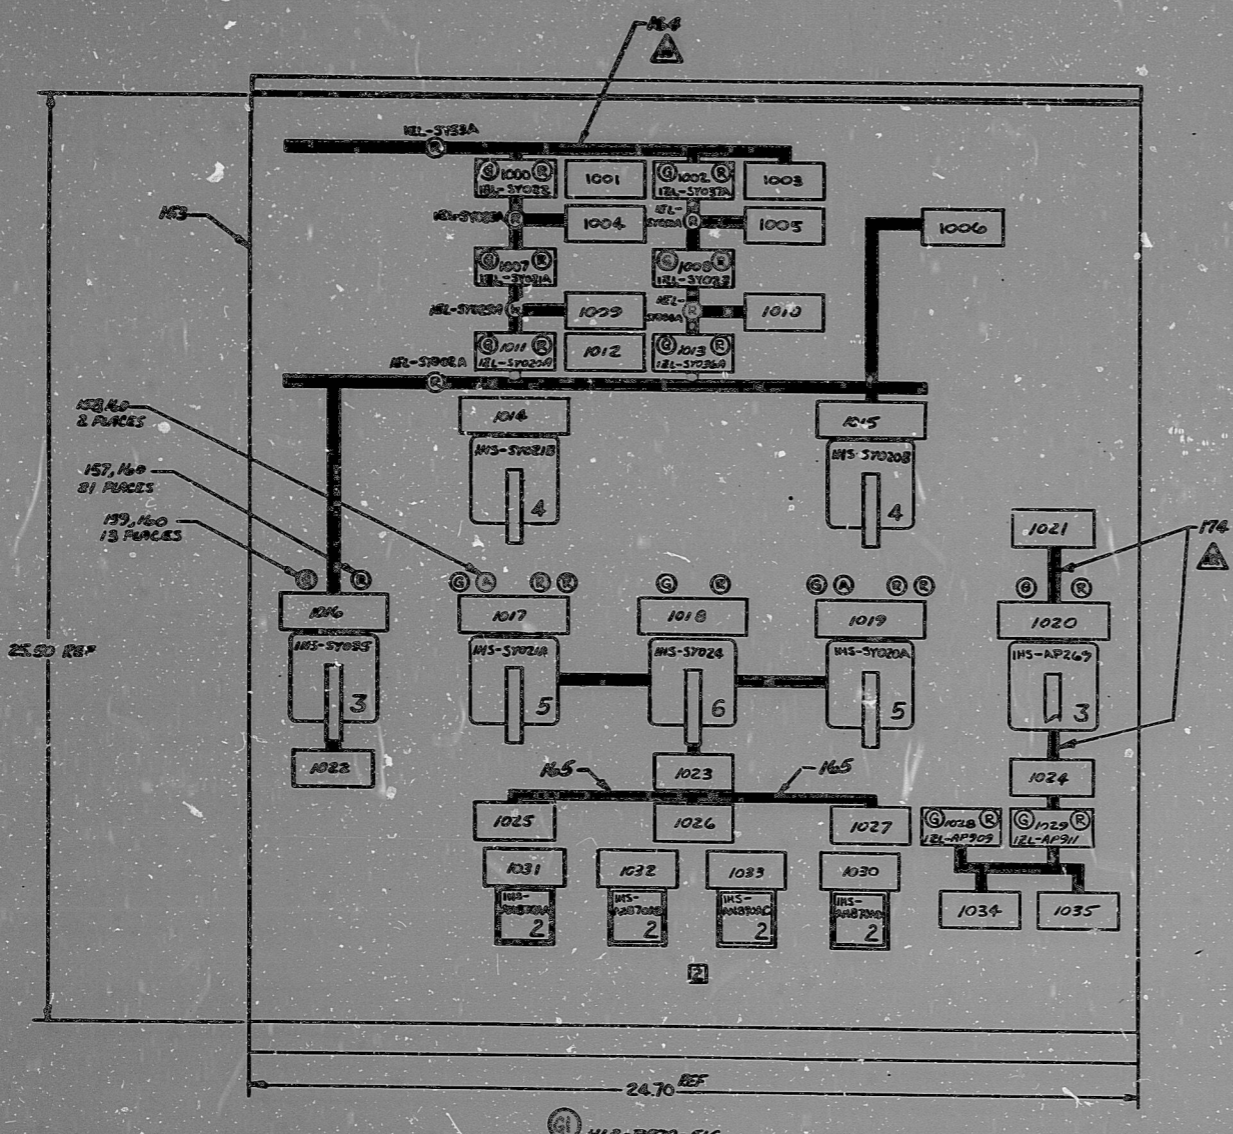

CLINTON I & 2  
 MPPL DESG 103 H13-P170  
 PART OR GROUP NO.

REV	DATE	BY	CHKD BY	APP'D BY	REVISIONS	PRINTS TO
1	1-30-50	ANC 3711			B 1500000000	241A
2	1-30-50	PH			INC AN 28465	242A (D)
3	1-30-50	PH			CHKD BY: C. McKeever	036B
4	1-30-50	PH			CHKD BY: C. McKeever	036C
5	1-30-50	PH			CHKD BY: C. McKeever	036D
6	1-30-50	PH			CHKD BY: C. McKeever	036E
7	1-30-50	PH			CHKD BY: C. McKeever	036F
8	1-30-50	PH			CHKD BY: C. McKeever	036G
9	1-30-50	PH			CHKD BY: C. McKeever	036H
10	1-30-50	PH			CHKD BY: C. McKeever	036I

APERTURE CARD

CLINTON I & 2  
 COPY # 10  
 AUG 18 1981

FOR REFERENCE ONLY  
 Not To Be Used For Construction



R105

8111100875

