


GENERAL ELECTRIC

112D2125

INSERT P870-58B

REVISION	DATE	BY	APP'D
1			
2			

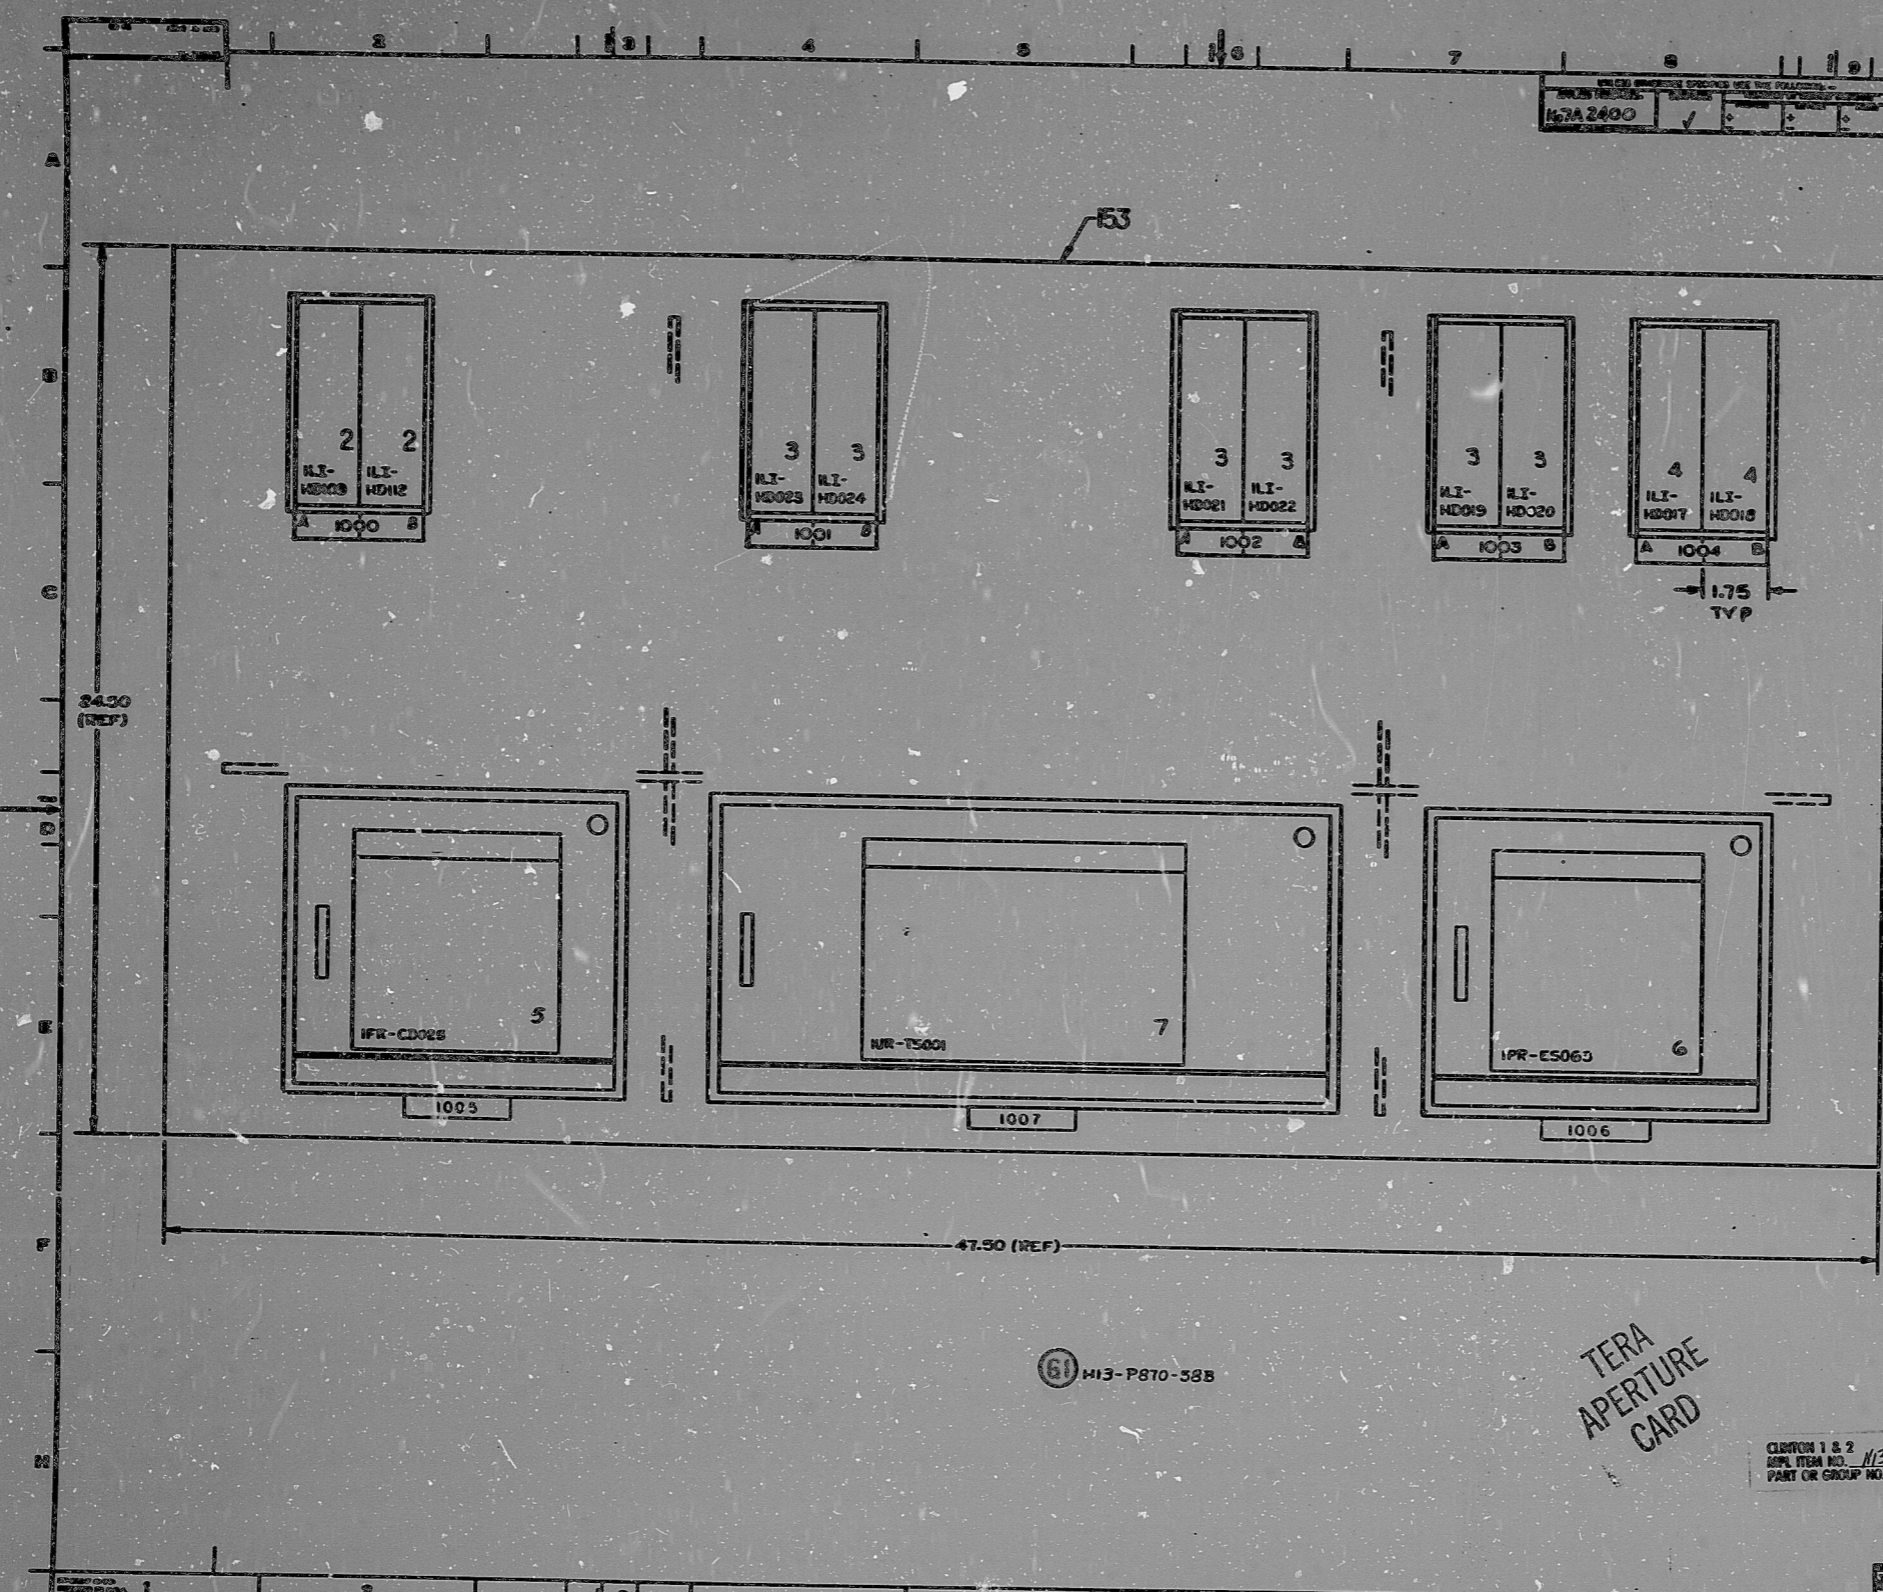

- NOTES:
- FOR ITEMS 2 THRU 190 SEE ELECTRICAL DEVICE LIST 442X6676001 ITEM 1.
  - FOR ITEMS 1, 151 THRU 499 SEE INSERT PARTS LIST 112D2125G001.
  - FOR ITEMS 500 THRU 999 SEE HARD VARE LIST 442X6106001, ITEM 155.
  - FOR ITEMS 1000 AND UP SEE MARKING TABLE 1, THIS DRAWING. MARKS PER MARKING SPEC, 272A7120, ITEM 154.
  - THIS INSERT IS PART OF PGCC PANEL ASSY H13-P870
  - FOR WIRING INFORMATION SEE CONNECTION DIAGRAM 915E178 ITEM 152.
  - MARK REF DESIGNATIONS (REAR SIDE) ADJACENT TO DEVICE USING .12 CHAR. PER I75A7066, ITEM 154. REF NO'S (A) & (B) ARE LINE NO'S PERTAINING TO MARKING SPEC.
  - WIRE LENGTHS/ROUTING PER MFG AT ASSY.

PT NO	MARKING	MP	CHAR
		TYPE	SIZE
1000A	(1) FLASH TANK 1 A (2) LEVEL	(M)	157 .12
1000B	(1) FLASH TANK 1 B (2) LEVEL	(M)	157 .12
1001A	(1) LP HTR 2 A (2) LEVEL	(M)	157 .12
1001B	(1) LP HTR 2 B (2) LEVEL	(M)	157 .12
1002A	(1) LP HTR 3 A (2) LEVEL	(M)	157 .12
1002B	(1) LP HTR 3 B (2) LEVEL	(M)	157 .12
1003A	(1) LP HTR 4 A (2) LEVEL	(M)	157 .12
1003B	(1) LP HTR 4 B (2) LEVEL	(M)	157 .12
1004A	(1) LP HTR 5 A (2) LEVEL	(M)	157 .12
1004B	(1) LP HTR 5 B (2) LEVEL	(M)	157 .12
1005	(1) CDSR OVERFLOW (2) CDSR MAKE-UP	(M)	158
1006	(1) CDSR VACUUM	(M)	158
1007	(1) MN TURB VIS & ECC (2) REPT 1A & 1B VIS	(M)	158 .12

61 H13-P870-58B

TERA APERTURE CARD

CLERK 1 & 2  
ITEM NO. 113-8170  
PART OR GROUP NO.

REV	DATE	BY	APP'D	PRINTS TO
1	11/27/77	A.J.A. BOURQUE		2/1 A
CONTROL ISSUE				2/2 A (3)
CHKD BY C. McKEON				2/3 B
112D2125				2/4 B
10				2/5 B
CHKD BY R. BOGA				2/6 B

BALDWIN UNIFORMS CO.  
COPY

AUG 18 1981

FOR REFERENCE ONLY  
Not To Be Used For Construction

RIDS

811110062

