


22"  
17"  
11"  
8.5"  
8.5"  
11"  
17"  
22"

22"  
17"  
11"  
8.5"  
8.5"  
11"  
17"  
22"

This drawing and its contents are the property of BENTON & BOWLES. They are hereby loaned and on the borrower's approval agreement, shall they not be reproduced, copied, altered, exhibited, or used except in the manner and for the purpose intended by the lender. In the event of any violation of this agreement, the lender shall be held liable for all damages sustained by the borrower.

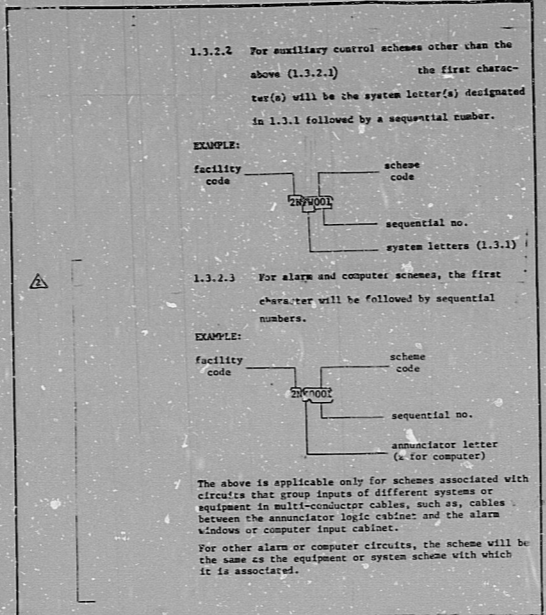

DATE	REVISION	BY	CHKD	APP'D	
1/17/71	REVISED AS SHOWN	GC	GC	GC	
1/17/71	REVISED AS SHOWN	GC	GC	GC	
1/17/71	ISSUED FOR CONSTRUCTION	GC	GC	GC	
NO.	DATE	REVISION	BY	CHKD	APP'D
1					

SCALE: 1" = 10'

PROJECT: MIDLAND PLANT UNITS 1 & 2

CONTRACTOR: CONSTRUCTION FORM COMPANY

SYMBOLS AND GENERAL NOTES FOR SINGLE LINE AND SCHEMATICS

FIG. NO. 2220

REV. 2

16X

TERA APERTURE CARD

I certify that the image contained on this frame was made in the normal and regular course of business, on the date stated below and that it is an accurate reproduction of the document submitted to reprographics.

PIDS

811120851

