


THIS DRAWING AND THE DESIGN IT COVERS ARE THE PROPERTY OF BECHTEL. THEY ARE MERELY LOANED AND ON THE BORROWER'S EXPRESS AGREEMENT NOT TO BE REPRODUCED, COPIED, REPRODUCED, OR USED EXCEPT IN THE LIMITED WAY AND PRIVATE USE PERMITTED BY ANY WRITTEN CONSENT GIVEN BY THE LENDER TO THE BORROWER.

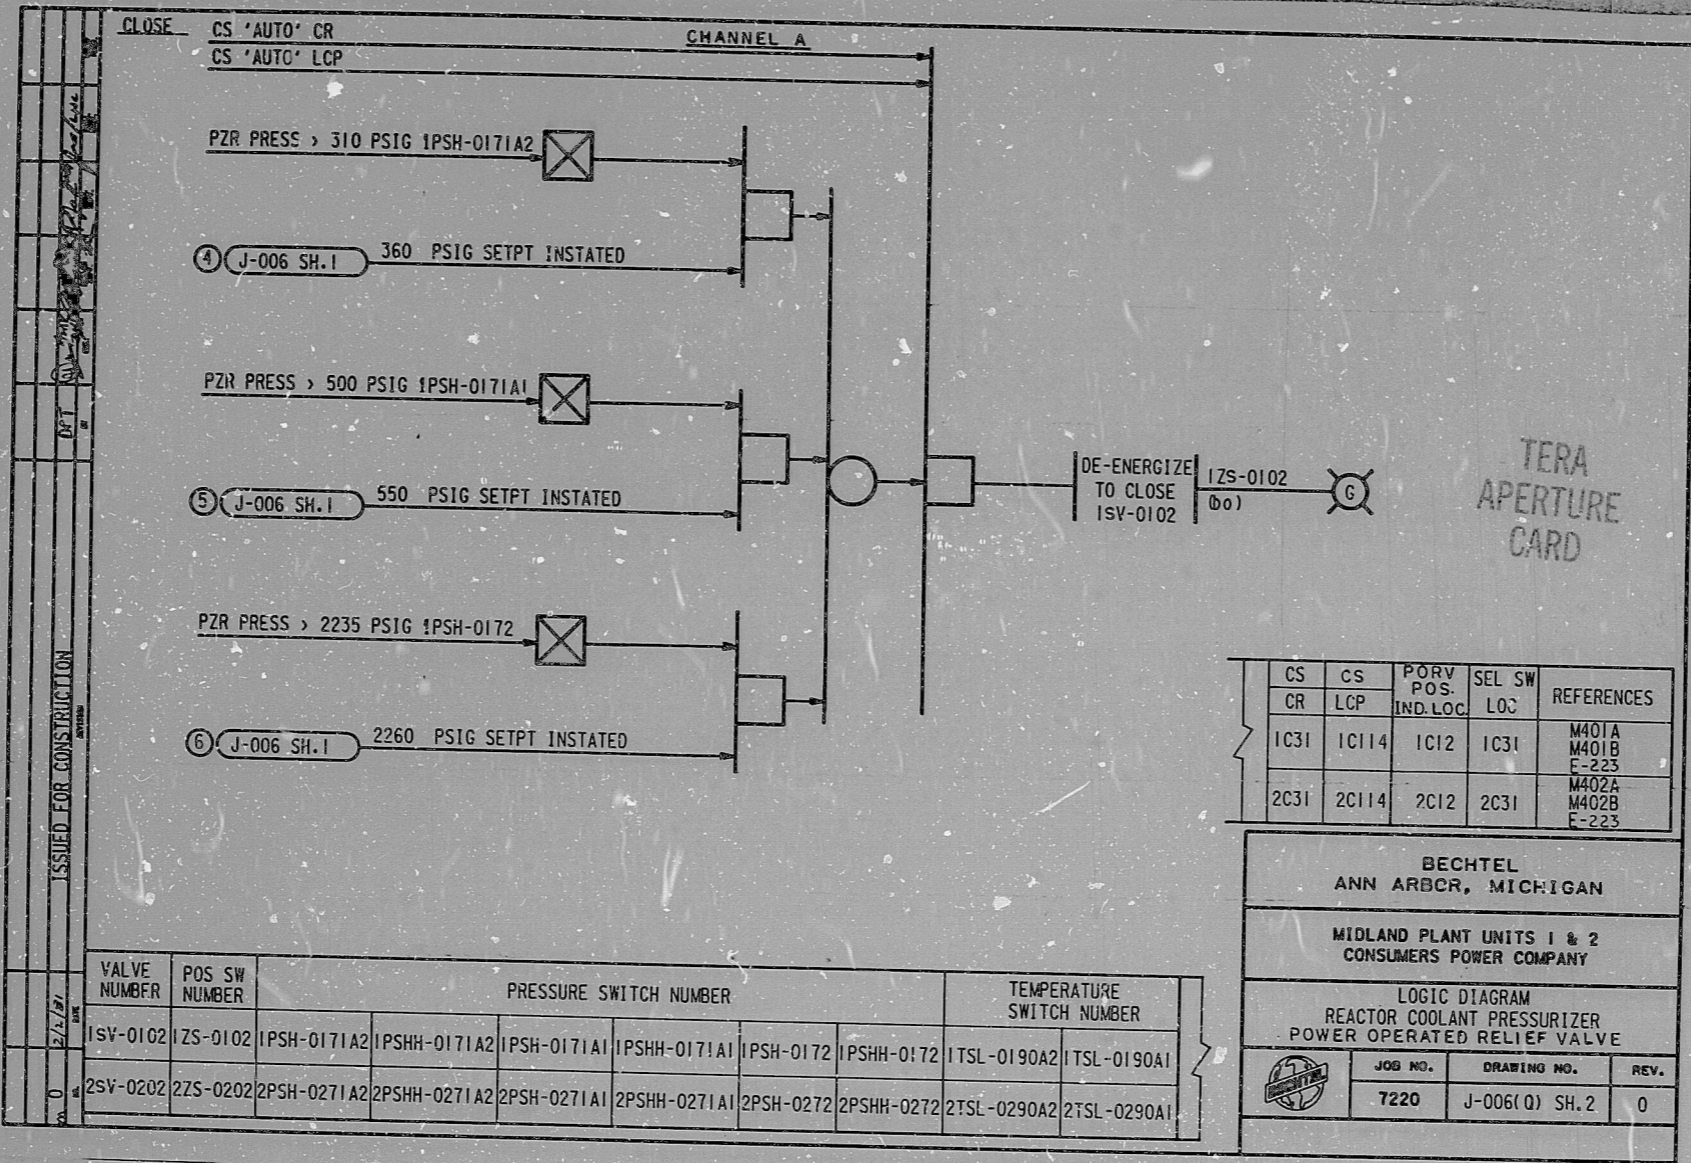

CS CR	CS LCP	PORV POS. IND. LOC.	SEL SW LOC.	REFERENCES
1C31	1C114	1C12	1C31	M401A M401B E-223
2C31	2C114	2C12	2C31	M402A M402B E-223

BECHTEL  
ANN ARBOR, MICHIGAN

MIDLAND PLANT UNITS 1 & 2  
CONSUMERS POWER COMPANY

LOGIC DIAGRAM  
REACTOR COOLANT PRESSURIZER  
POWER OPERATED RELIEF VALVE

JOB NO.	DRAWING NO.	REV.
7220	J-006(0) SH.2	0

VALVE NUMBER	POS SW NUMBER	PRESSURE SWITCH NUMBER						TEMPERATURE SWITCH NUMBER	
1SV-0102	ZS-0102	1PSH-0171A2	1PSHH-0171A2	1PSH-0171A1	1PSHH-0171A1	1PSH-0172	1PSHH-0172	1TSL-0190A2	1TSL-0190A1
2SV-0202	ZS-0202	2PSH-0271A2	2PSHH-0271A2	2PSH-0271A1	2PSHH-0271A1	2PSH-0272	2PSHH-0272	2TSL-0290A2	2TSL-0290A1

ISSUED FOR CONSTRUCTION

RIDS

811120895

