



PUMP EQUIPMENT NUMBER	CS & SEL SW LOCATIONS		STATUS LIGHT LOCATION	LUBE OIL SYSTEM PRESS SW NUMBER	ESFAS CHAN	J-299 WATCH NO.	LOAD GROUP	INTERLOCKED MU PUMP NUMBERS		COMPUTER I/O NOS		SPARE LO PUMP NO
	CR	MCC										
1P-129A	1C24	1B23	1C14		1PSH-9031A	A	⑥ I	1P-58A	1P-58C	Q760	P760	1P-129C
1P-129B	1C24	1B24	1C14		1PSH-9031B	B	⑥ II	1P-58B		Q755	P738	
2P-129A	2C24	2B23	2C14		2PSH-9031A	A	⑥ I	2P-58A	2P-58C	Q760	P760	2P-129C
2P-129B	2C24	2B24	2C14		2PSH-9031B	B	⑥ II	2P-58B		Q755	P738	

INDICATING LIGHTS

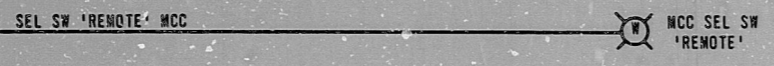

ALARM

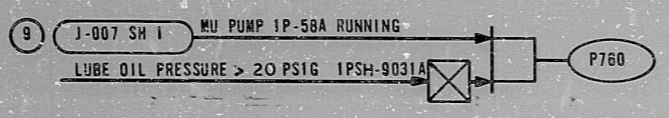

TERA APERTURE CARD

- REFERENCE DWGS:
- FOR REFERENCE SEE M-403 & M-404 M-16-9 E-233

BECHTEL ANN ARBOR, MICHIGAN		
MIDLAND PLANT UNITS 1 & 2 CONSUMERS POWER COMPANY		
LOGIC DIAGRAM MAKE-UP PUMP AUXILIARY LUBE OIL PUMP		
JOB No.	DRAWING No.	REV.
7220	J-237 (0) SH 2 OF 2	3

This drawing and the design it covers are the property of BECHTEL. They are hereby loaned and on the borrower's express agreement that they will not be reproduced, copied, loaned, exhibited, or used except in the limited way and under the conditions permitted by the license to the borrower.

1	1-1374	REVISED AS INDICATED
2	6-17-79	REVISED AS INDICATED
3	9-19-79	ISSUED FOR CONSTRUCTION
0		

I CERTIFY THAT THE IMAGE CONTAINED ON THIS FRAME WAS MADE IN THE NORMAL AND REGULAR COURSE OF BUSINESS, ON THE DATE STATED BELOW AND THAT IT IS AN ACCURATE REPRODUCTION OF THE DOCUMENT SUBMITTED TO REPROGRAPHICS.

6-26-79 *R. O. O'Leary*
DATE CAMERA OPERATOR SUPERVISOR OF REPROGRAPHICS

16X

BIDS

811120912

