


This drawing and the design it covers are the property of BECHTEL. They are hereby loaned and on the borrower's express agreement that they will not be reproduced, copied, loaned, exhibited, or used except in the limited way and private use permitted by any written consent given by the lender in the last page.

1	1-12-74	REVISED AS INDICATED
2	6-11-79	REVISED AS INDICATED
3	9-18-75	ISSUED FOR CONSTRUCTION
4		

PUMP EQUIPMENT NUMBER	CS & SEL SW LOCATION		LUBE OIL SYSTEM PRESS SW NUMBER	ESFAS CHAN	J-299 MATCH NO	INTERLOCKED MAKE UP PUMP NUMBERS	LOAD GROUP	COMPUTER I/O NUMBERS		REFERENCES AND NOTES	
	CR	MCC						U764	P765		
1P-129C	1C24	1B23	1PSH-9031C	A	①	1P-58A	1P-58C	I	U764	P765	M-403 M1,16-9 E-234
	1C24	1B24		B	②	1P-58B		II	U056	P764	
2P-129C	2C24	2B23	2PSH-9031C	A	①	2P-58A	2P-58C	I	U764	P765	M-404
	2C24	2B24		B	②	2P-58B		II	U056	P764	

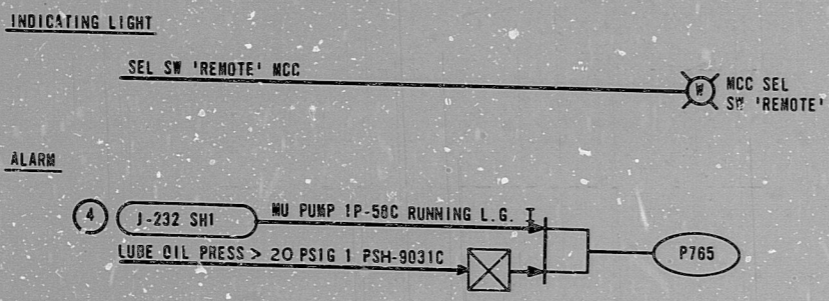

TERA APERTURE CARD

1. AUX LUBE OIL PUMP BREAKERS ARE ADMINISTRATIVELY CONTROLLED TO ASSURE PROPER LOAD GROUP ALIGNMENT WITH THE STANDBY MU PUMP.
2. CROSS INTERLOCKS PREVENT SIMULTANEOUS ENERGIZATION OF THE LOAD GROUP I AND II MOTOR STARTERS OF SPARE AUXILIARY LUBE OIL PUMP.

BECHTEL ANN ARBOR, MICHIGAN		
MIDLAND PLANT UNITS 1 & 2 CONSUMERS POWER COMPANY		
LOGIC DIAGRAM STAND BY MAKE UP PUMP AUXILIARY LUBE OIL PUMP		
JOB No.	DRAWING No.	REV.
7220	J-238 (D) SH 2 OF 2	3

I CERTIFY THAT THE IMAGE CONTAINED ON THIS FRAME WAS MADE IN THE NORMAL AND REGULAR COURSE OF BUSINESS, ON THE DATE STATED BELOW AND THAT IT IS AN ACCURATE REPRODUCTION OF THE DOCUMENT SUBMITTED TO REPROGRAPHICS.

6-26-79 *P. O. O'Leary*
DATE CAMERA OPERATOR SUPERVISOR OF REPROGRAPHICS

16X

RIDS

811130062

