

11

11

8.5

8.5

11

17

11

11

8.5



8.5

11


17

This drawing and the design it covers are the property of BECHTEL. They are hereby loaned and on the borrower's express agreement that they will not be reproduced, copied, loaned, exhibited or used except in the limited way and private use permitted by any written consent given by the lender to the borrower.

REV	DATE	BY	CHKD	APP	DESCRIPTION
1	5-23-78	ISSUED FOR CONSTRUCTION
2	REVISED BLOCK DIAG. & ADAPTER TABLE
3	ADAPTER TABLE REVISED

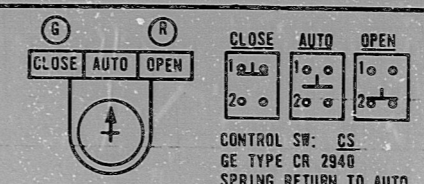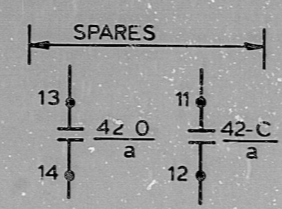

ROTOR	CONT NO.	VALVE POSITION		
		CLOSE	INTER MED	OPEN
1	1			
	2			
	3			
	4			
	5			
2	6			
	7			
	8			
	9			
	10			
3	11			
	12			
	13			
	14			
	15			
4	16			
	17			
	18			
	19			
	20			

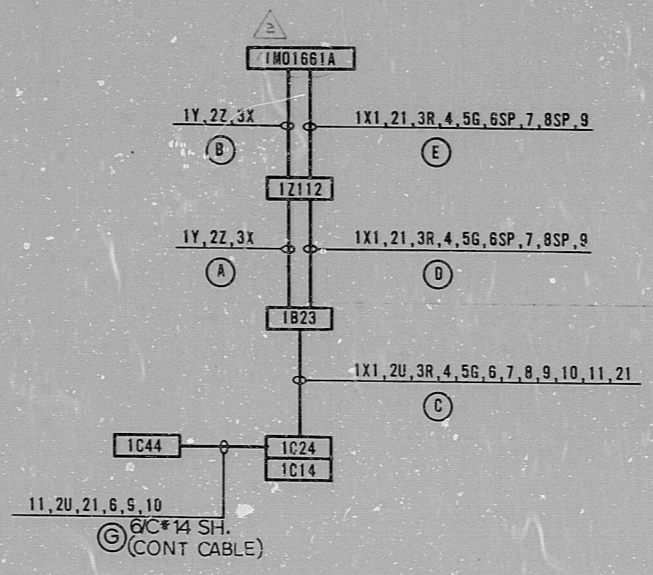

TERA APERTURE CARD

CCW REACTOR BUILDING ISOLATION VALVE IM0-1661A
SCHEME 1AB2339
SU. DESIG. EGA

VALVE NO	SCHEME NO	RBCAS / RBIS-1	CHAN	LOCATIONS	SU DESIG
1M0-1661A	1AB2339	62 K315	A	1C24 1C14 1C44 1Z112 1B23 1M01661A	1-E GA
2M0-1761A	2AB2339	66 K315	A	2C24 2C14 2C44 2Z112 2B23 2M01761A	2-E GA

BECHTEL ANN ARBOR, MICHIGAN		
MIDLAND PLANT UNITS 1 & 2 CONSUMERS POWER COMPANY		
SCHEMATIC DIAGRAM CCW REACTOR BUILDING ISOLATION VALVE		
JOB No.	DRAWING No.	REV.
7220	E-213 (Q) SH ?	2

I certify that the image contained on this frame was made in the normal and regular course of business, on the date stated below and that it is an accurate reproduction of the document submitted to reprographics.

2-18-81 P. Canille
DATE CAMERA OPERATOR SUPERVISOR OF REPROGRAPHICS

16X

RDS

811130104

