

This drawing and the design it covers are the property of BECHTEL. They are hereby loaned and on the borrower's express agreement that they will not be reproduced, copied, loaned, exhibited, or used except in the limited way and private use permitted by any written consent given by the lender to the borrower.

2	10/14/78	INCORP. DESIGN	10/14/78	10/14/78	10/14/78
1	9/21/78	CHANGED 680511A TO 6811A	9/21/78	9/21/78	9/21/78
0	6-22-77	ISSUED FOR CONSTRUCTION	6-22-77	6-22-77	6-22-77

OTV-6804A VALVE ZS DEVELOPMENT RH MOUNTED



LIMIT SWITCHES	CONT NO.	VALVE POSITION		
		CLOSED	INTER MED	OPEN
ZS1	A, B			*
AT	C, D			*
OPEN	G, H			*
END	E, F			*
ZS2	A, B			*
AT	C, D			*
CLOSE	G, H			*
END	E, F			*

OTV-6805A VALVE ZS DEVELOPMENT RH MOUNTED

LIMIT SWITCHES	CONT NO.	VALVE POSITION		
		CLOSED	INTER MED	OPEN
ZS1	A, B			*
AT	C, D			*
OPEN	G, H			*
END	E, F			*
ZS2	A, B			*
AT	C, D			*
CLOSE	G, H			*
END	E, F			*

OTV-6811A VALVE ZS DEVELOPMENT MUL-MOUNTED INTERLOCK

LIMIT SWITCHES	CONT NO.	VALVE POSITION		
		CLOSED	INTER MED	OPEN
ZS1	A, B			*
AT	C, D			*
OPEN	G, H			*
END	E, F			*
ZS2	A, B			*
AT	C, D			*
CLOSE	G, H			*
END	E, F			*

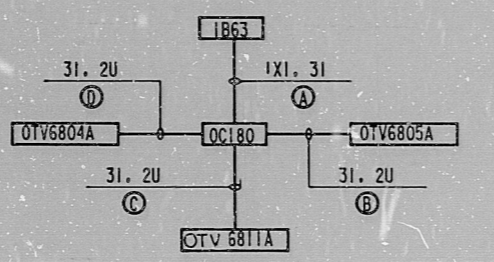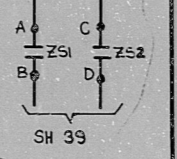

SERVICE WATER PUMP ROOM DAMPERS
 SCHEME 0A0V04
 SU DESIG O-GDL

BECHTEL ANN ARBOR, MICHIGAN		
MIDLAND PLANT UNITS 1 & 2 CONSUMERS POWER COMPANY		
SCHEMATIC DIAGRAM OFFICE SERVICE & MISCELLANEOUS BUILDINGS & V		
JOB No.	DRAWING No.	REV.
7220	E-468(0) SH. 43	2

TERA
 APERTURE
 CARD

I certify that the image contained on this frame was made in the normal and regular course of business, on the date stated below and that it is an accurate reproduction of the document submitted to reprographics.

16X

RIDS

8/1130162

