


32
22
17
11
8.5
11
17
22
34

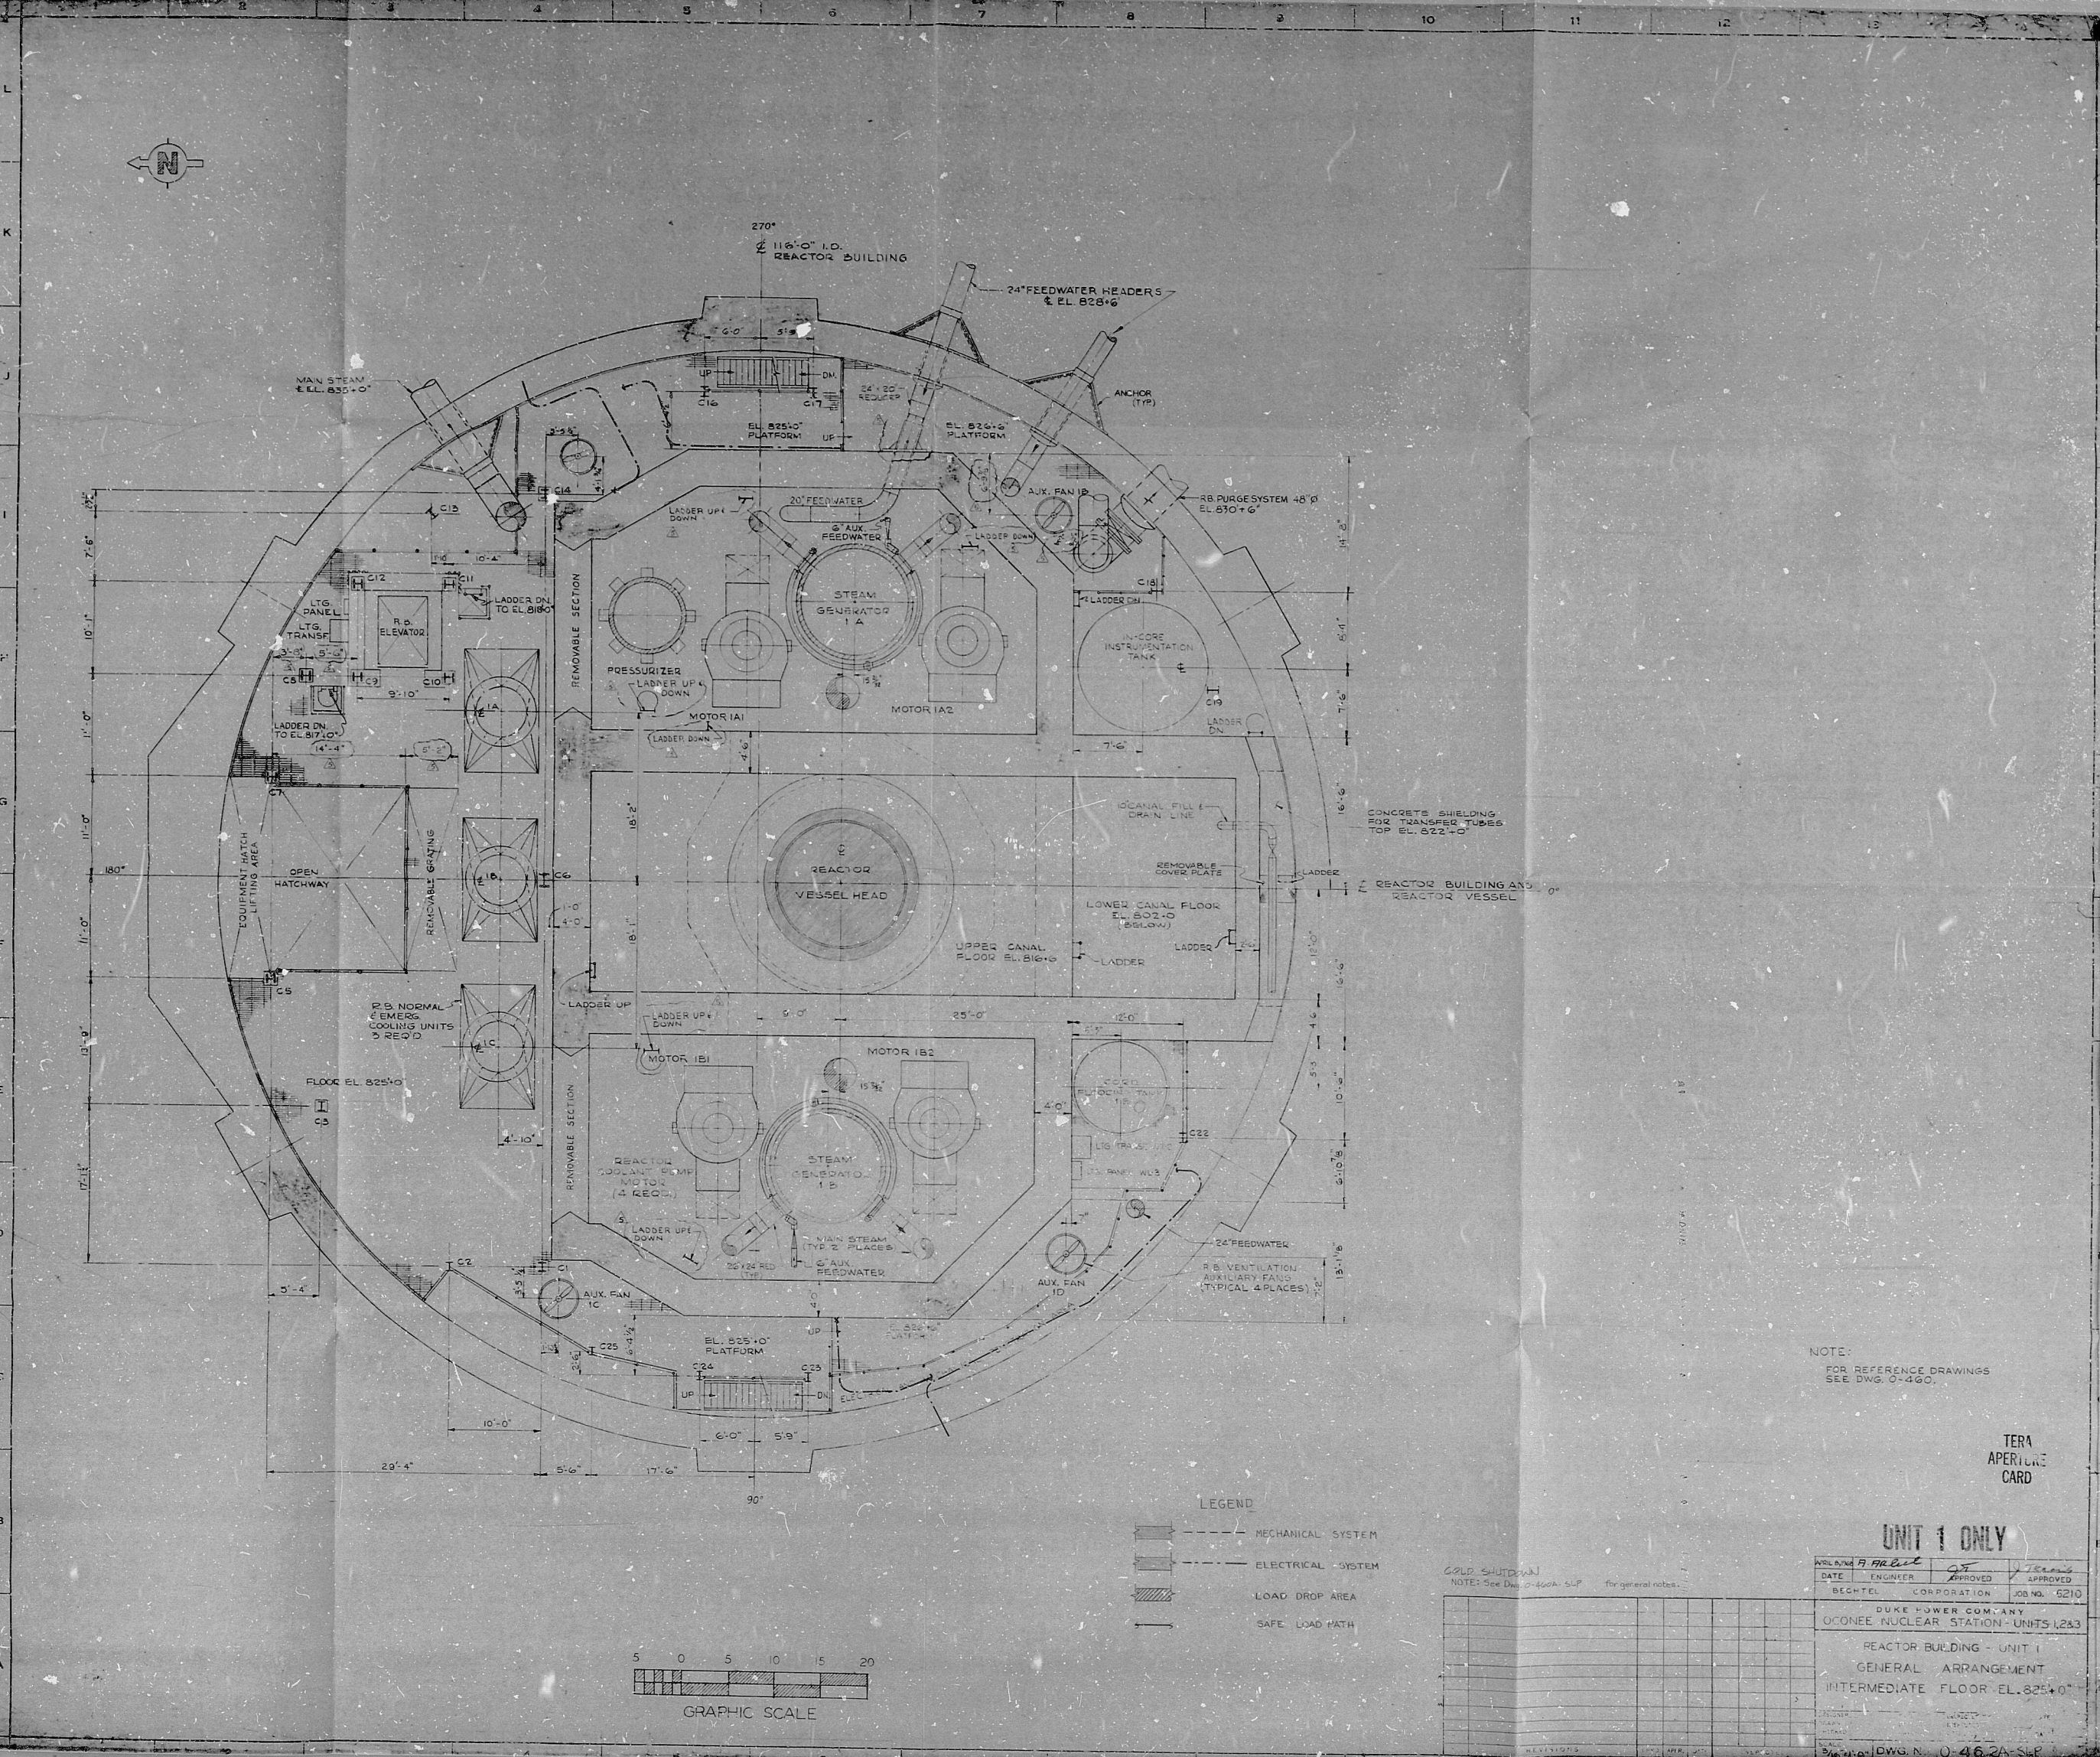

NOTE:
FOR REFERENCE DRAWINGS
SEE DWG. 9-400.

TERA
APERTURE
CARD

UNIT 1 ONLY

DATE	ENGINEER	APPROVED	APPROVED
10/1/68	H. R. R. R.	J. J. J.	J. J. J.
BECHTEL	CORPORATION	JOB NO. 5210	
DUKE POWER COMPANY			
O'CONNOR NUCLEAR STATION - UNIT 1			
REACTOR BUILDING - UNIT 1			
GENERAL ARRANGEMENT			
INTERMEDIATE FLOOR EL. 825'-0"			
DWG. NO. 0-462A-SUP			

COLD SHUTDOWN			
NOTE: See DWG. 0-460A-SUP for general notes.			
REVISIONS	DATE	BY	APP.
1			
2			
3			
4			
5			
6			
7			
8			
9			
10			
11			
12			
13			

RIDS

8111170172

