


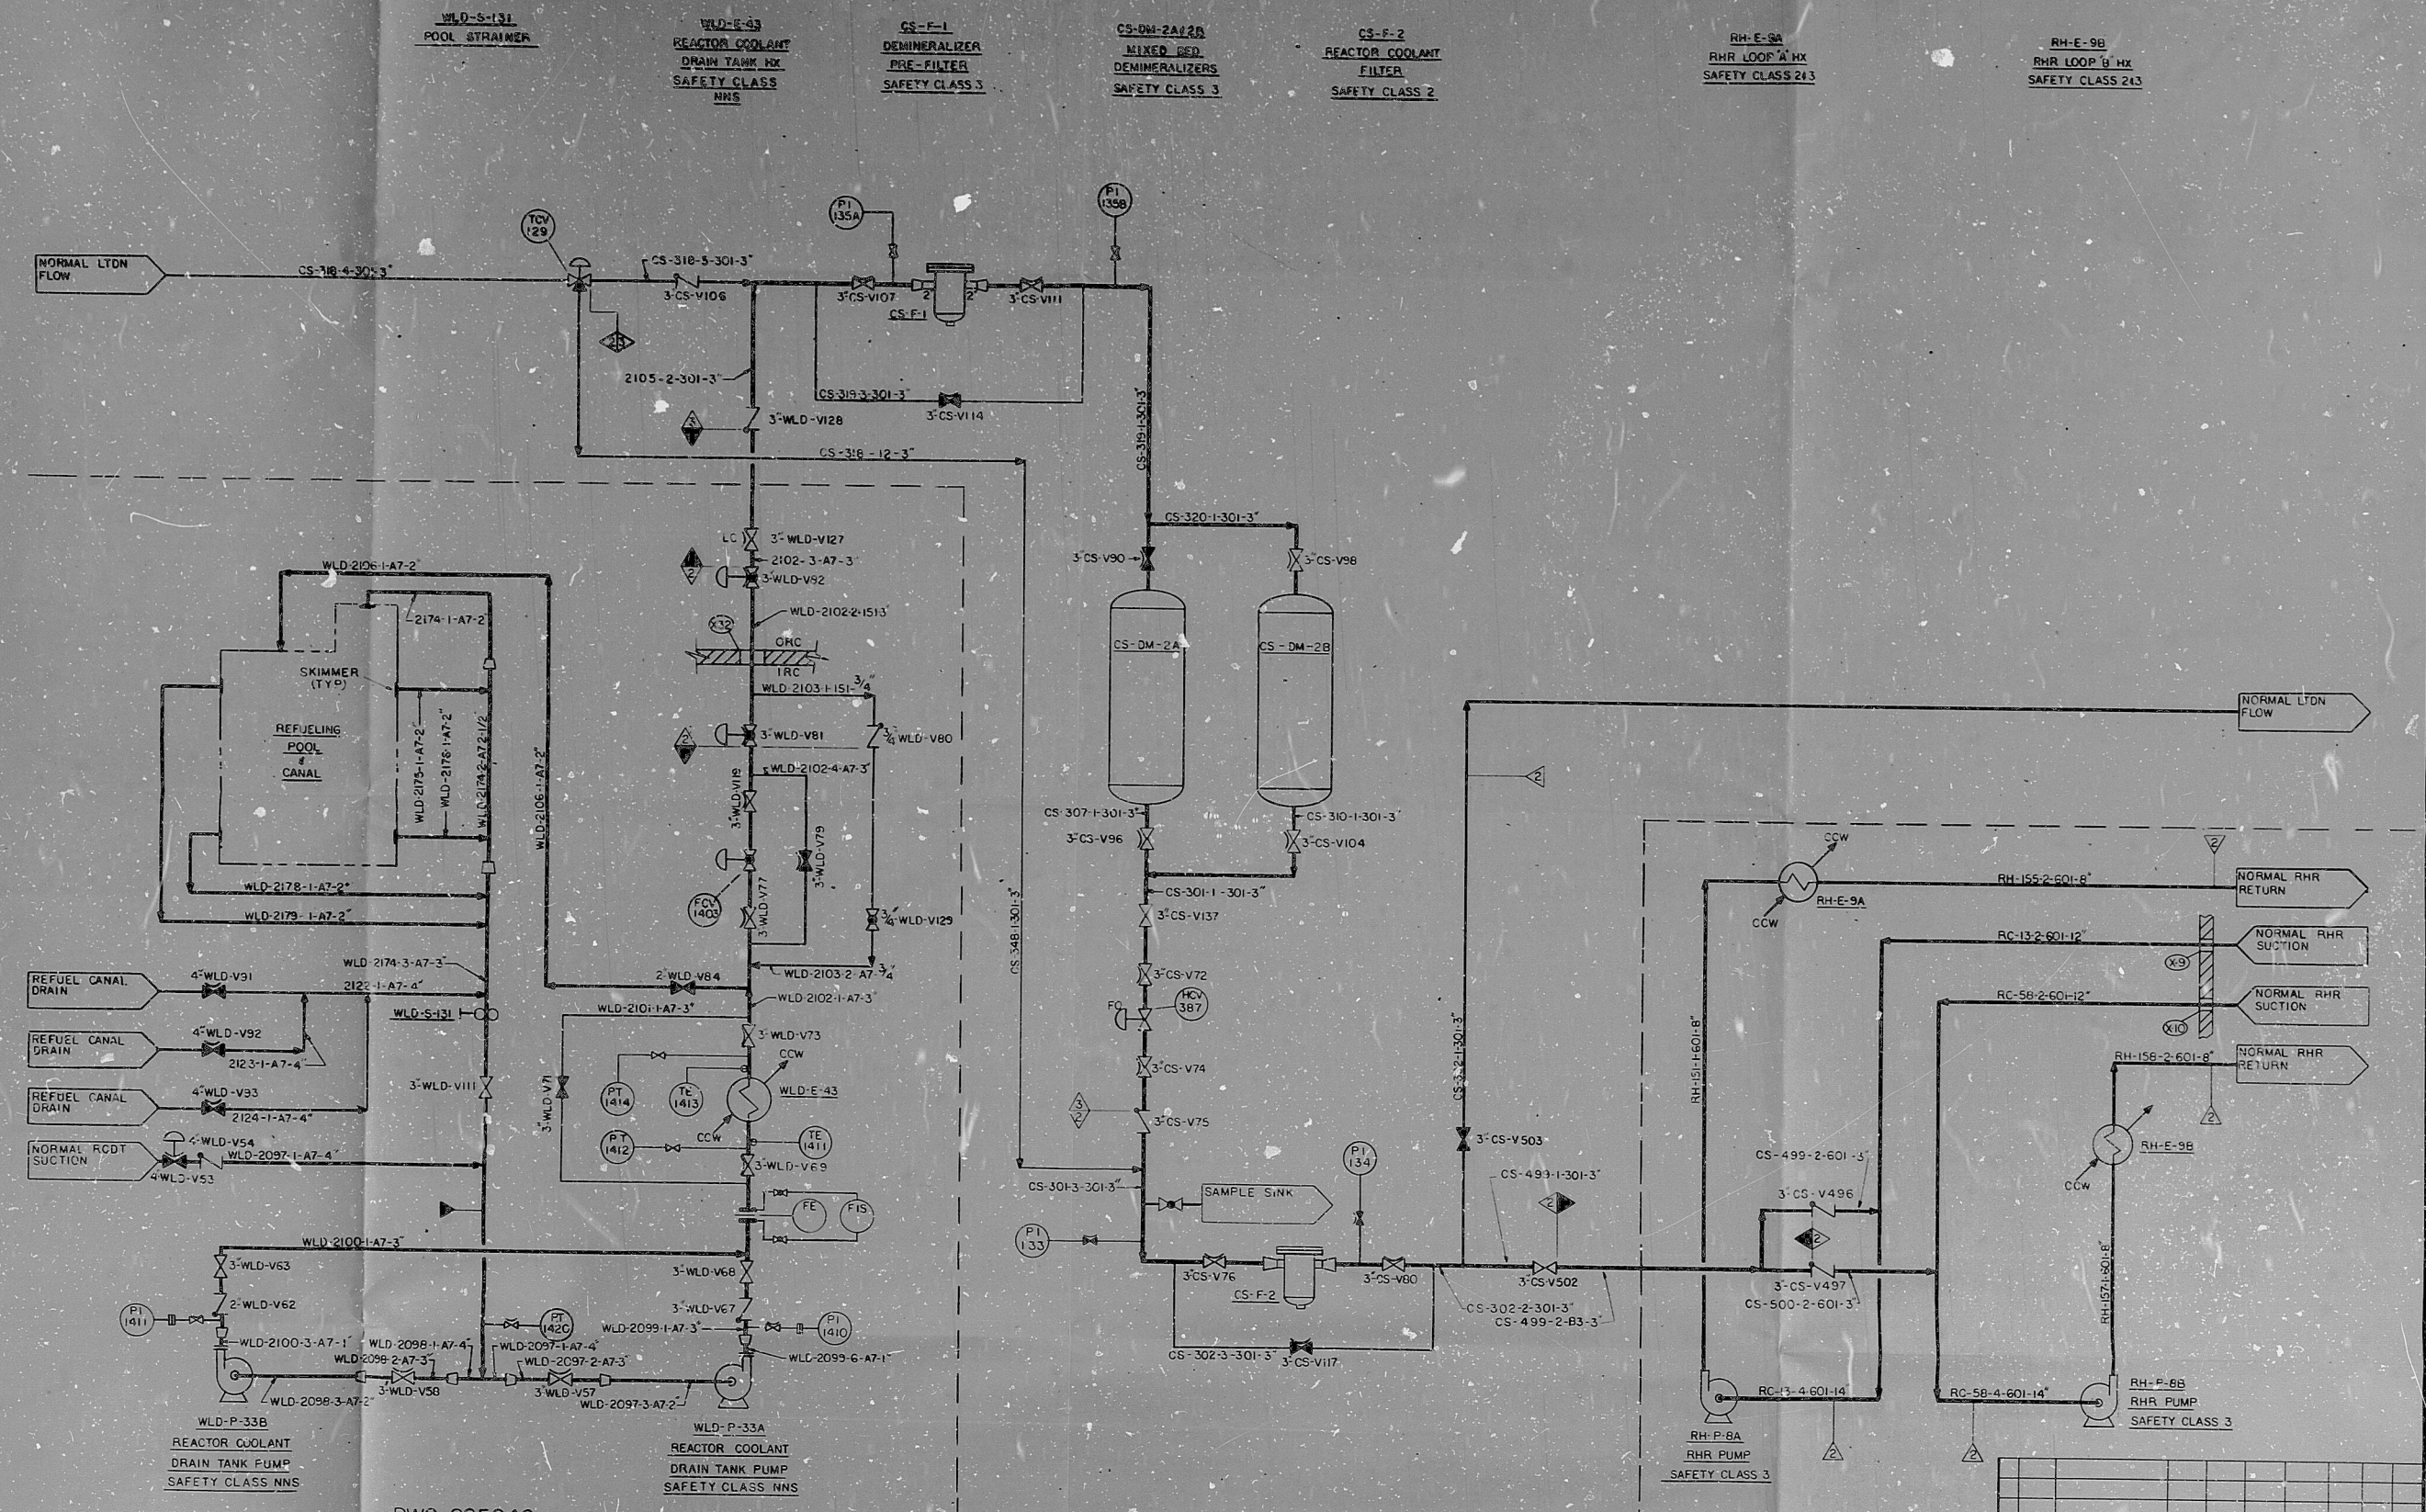

DWG 805040 DWG 805011 DWG 805008

REFERENCE DRAWING

NOTE:  
THIS DIAGRAM IS A COMPOSITE OF THE FOLLOWING SYSTEMS  
WLD, CS AND RHR SHOWING THE FLOW PATH FOR SKIMMING  
THE REACTOR CAVITY DURING REFUELING.  
IT DOES NOT SHOW ALL INTERCONNECTING LINES WHICH  
SHOW ON PARENT SYSTEMS AND SHOULD NOT BE USED  
FOR PIPING.

TERA  
APERTURE  
CARD



REACTOR REFUELING POOL & TRANSFER  
CANAL SKIMMER SYSTEM  
PUBLIC SERVICE CO. OF NEW HAMPSHIRE  
SEABROOK STATION  
united engineers

UNITS 1 AND 2 9763-F-804996

| DATE    | DESCRIPTION | PE | OWN | CHK | BY | ENG | SD | QAE | PEM |
|---------|-------------|----|-----|-----|----|-----|----|-----|-----|
| 7-21-77 | FIRST ISSUE |    |     |     |    |     |    |     |     |

STATE REG. NO.

DISCIPLINE: CAS BY: DATE: DISCIPLINE: CAS BY: DATE:

REVISION: 1

PDR

8111190298

