

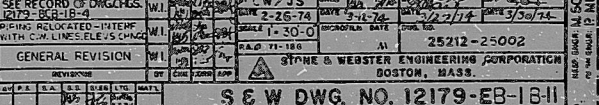
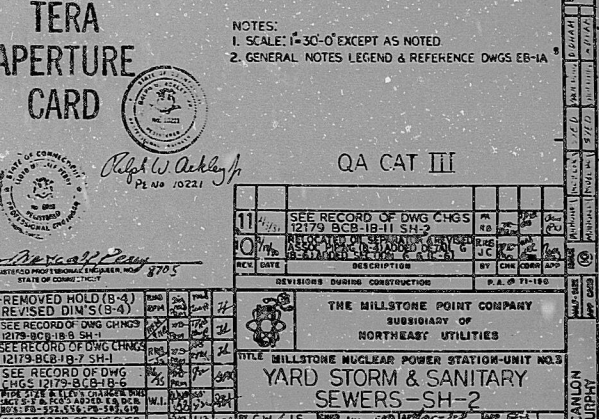
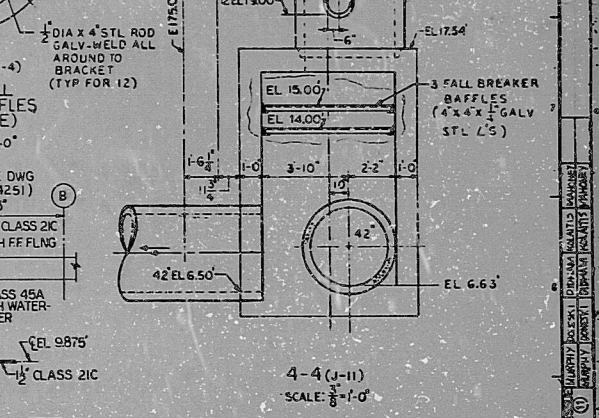
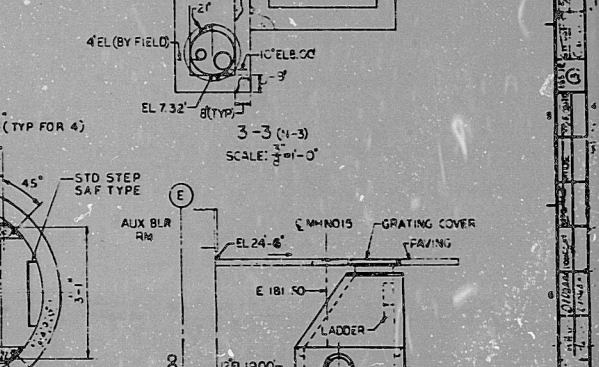
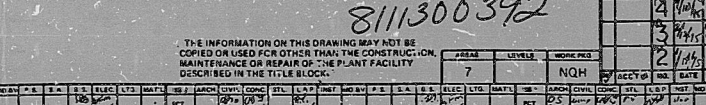
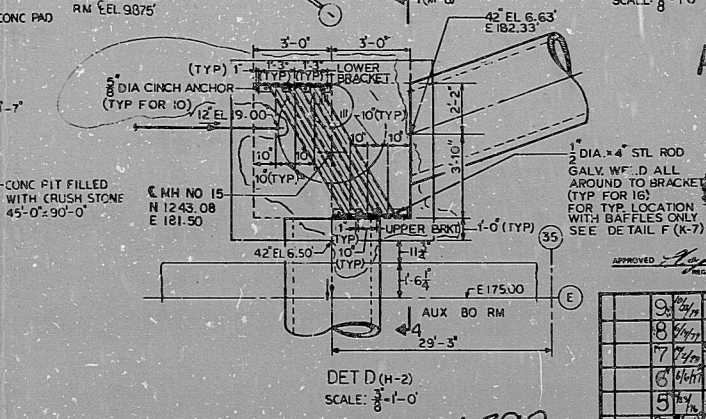
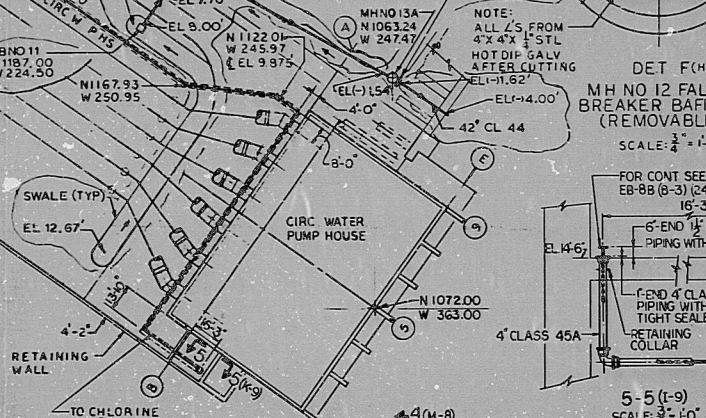
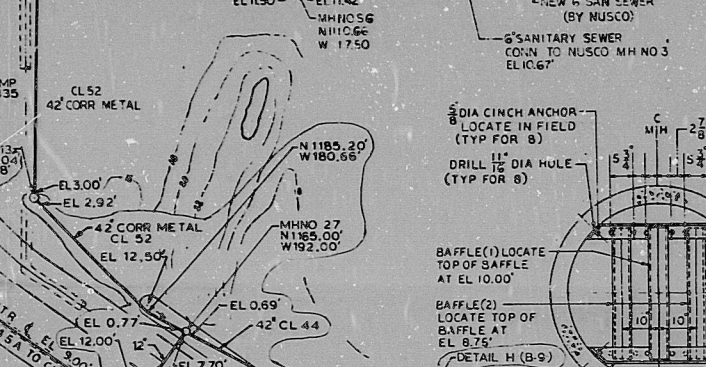
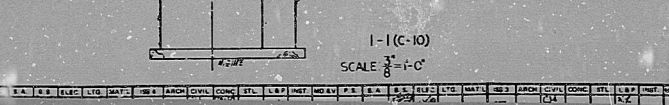
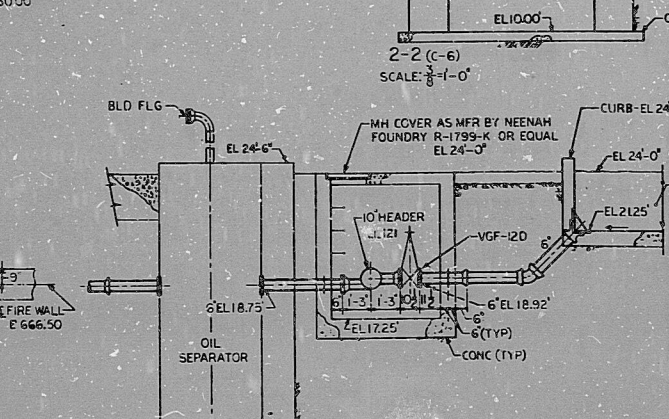
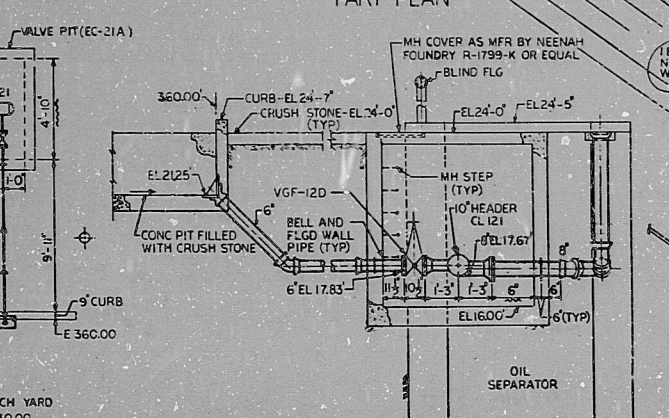
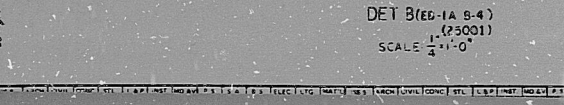
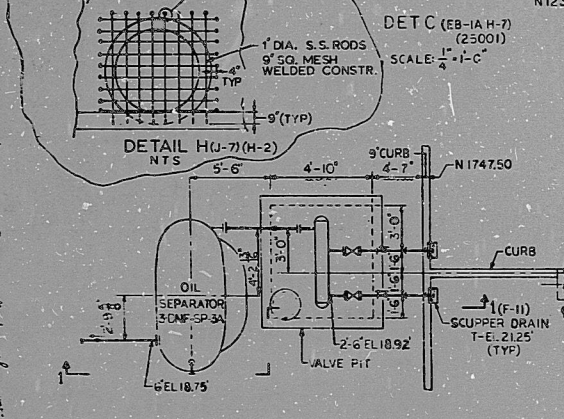
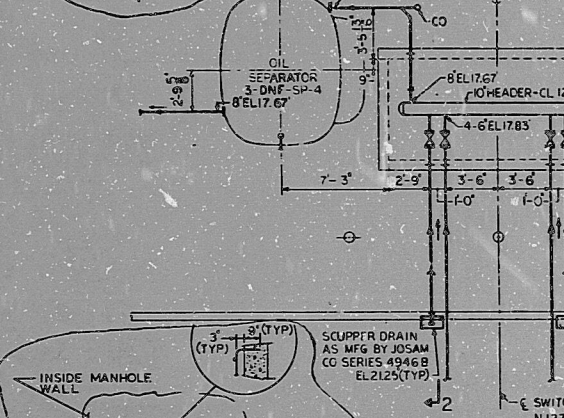


POOR ORIGINAL

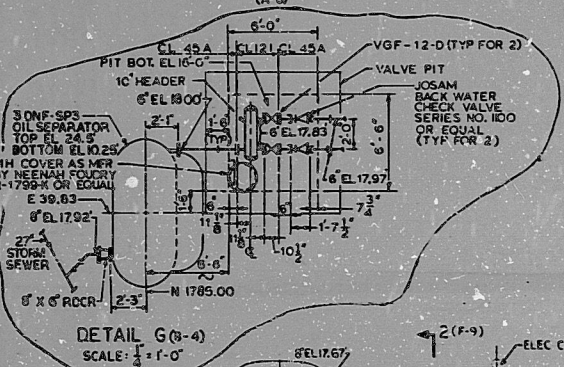

TERA APERTURE CARD

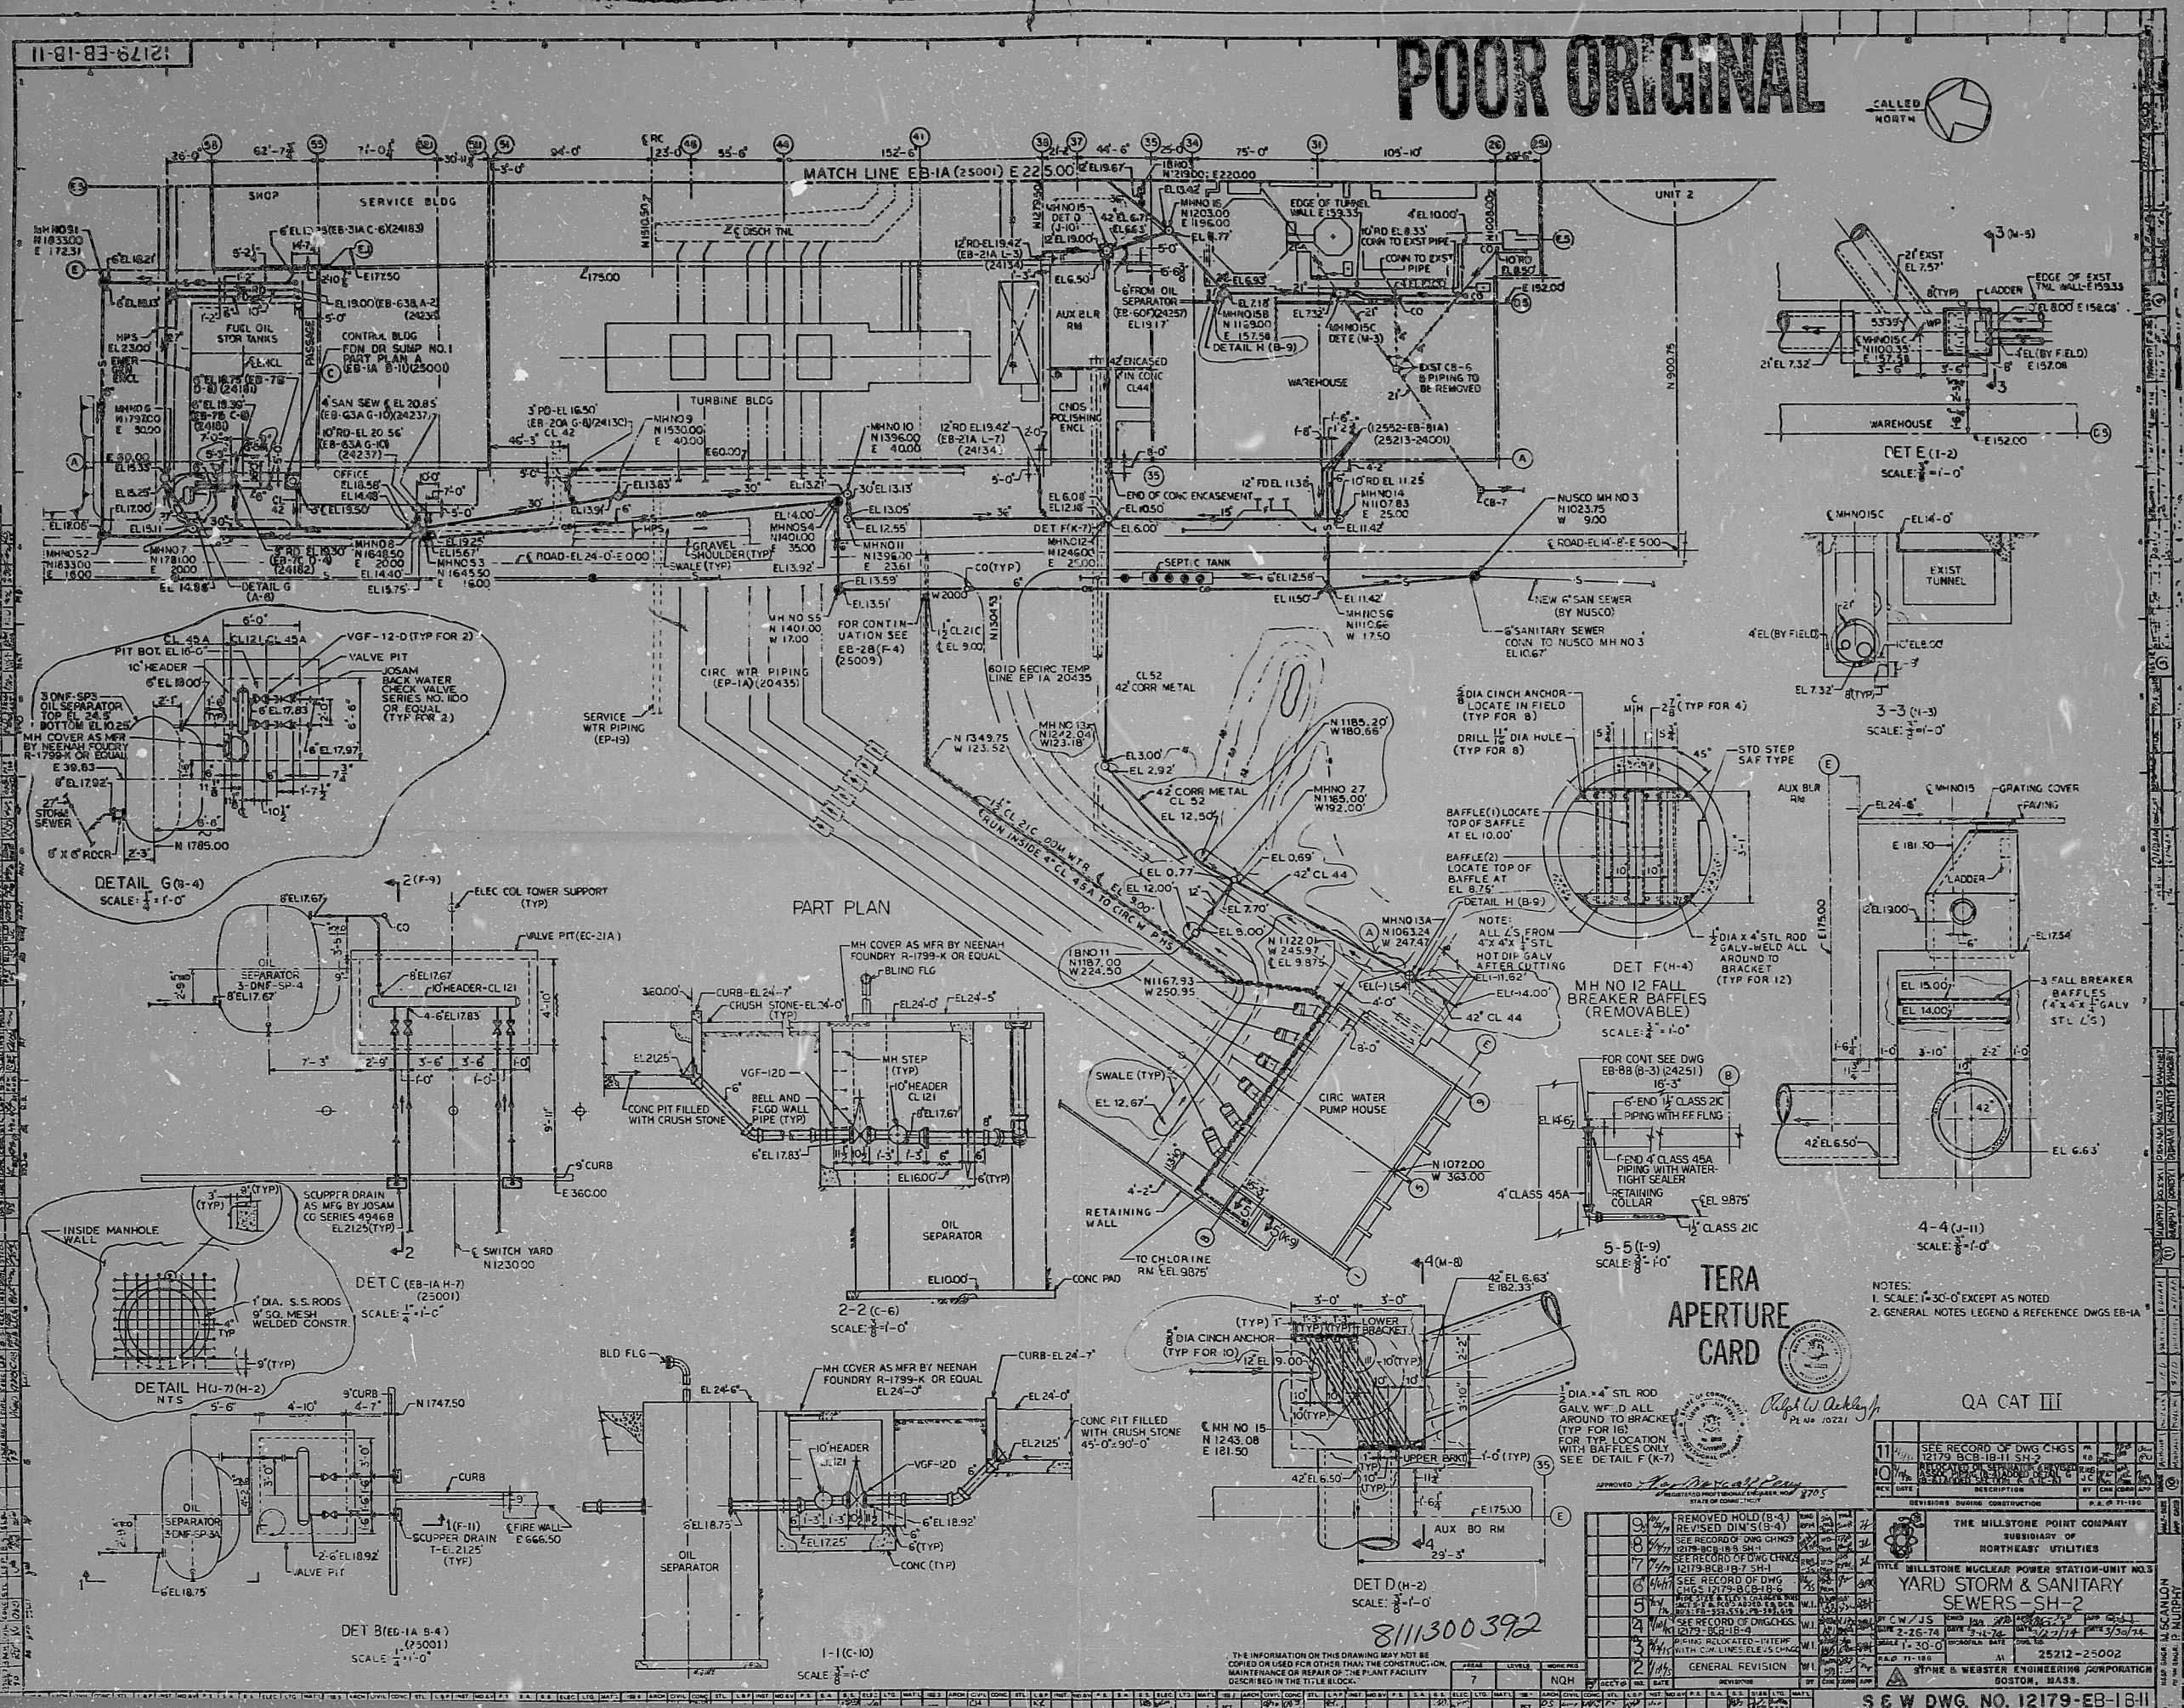

QA CAT III

THE MILLSTONE POINT COMPANY
SUBSIDIARY OF
NORTHEAST UTILITIES
MILLSTONE NUCLEAR POWER STATION UNIT NO. 3
YARD STORM & SANITARY
SEWERS-SH-2
25212-25002
STONE & WEBSTER ENGINEERING CORPORATION
BOSTON, MASS.
S & W DWG. NO. 12179-EB-1B-11

RIDS

8111300392

