
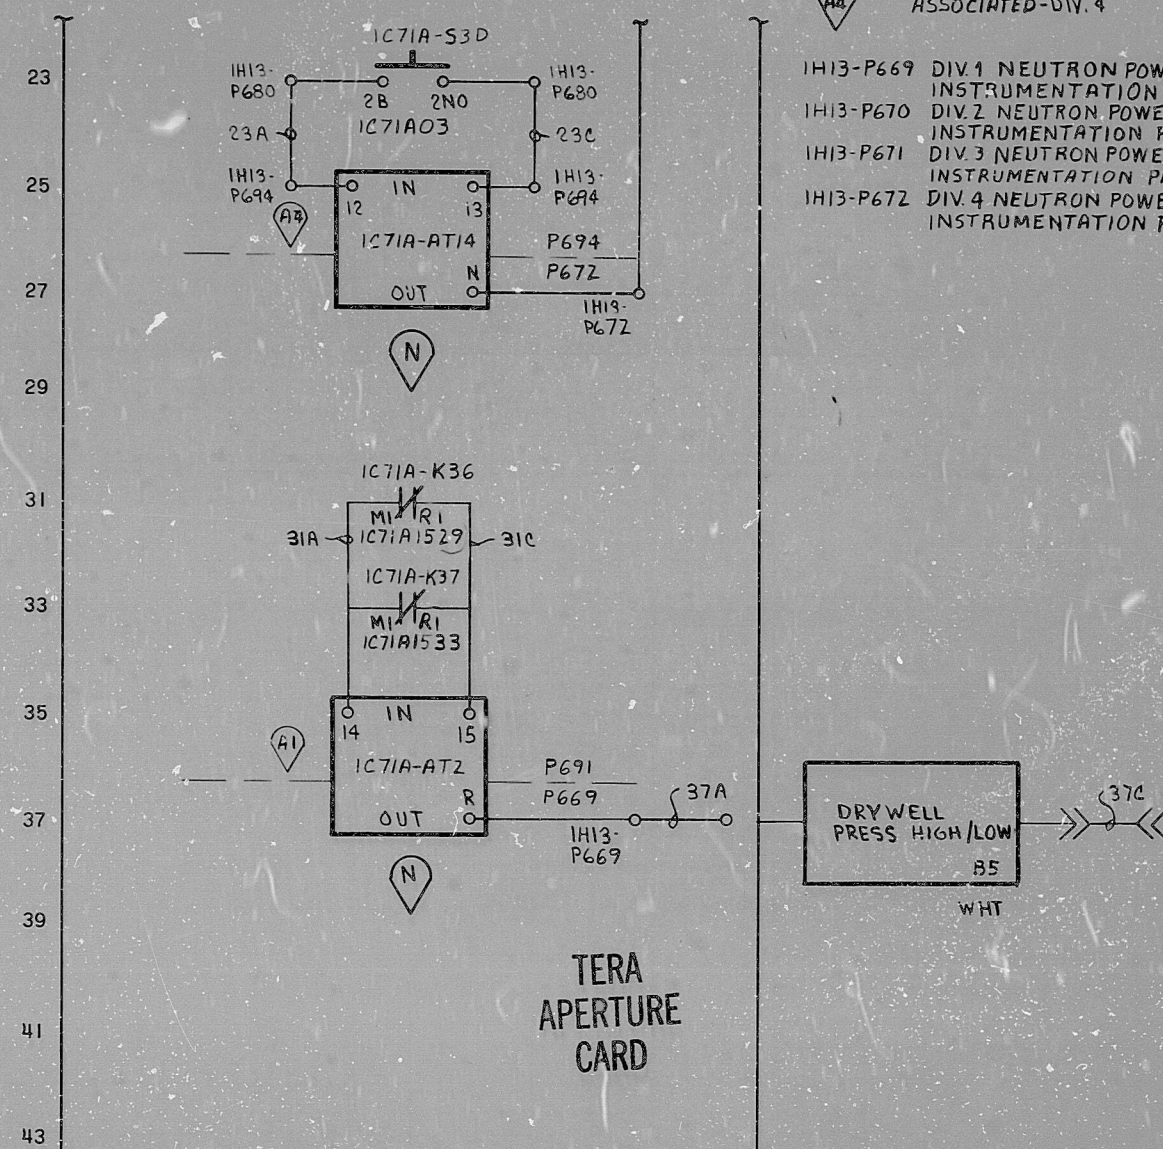


G.E. DWG. 828E531CA SH.13 REV. 6

1. TERMINALS WITHOUT LOCATION MARKS ARE LOCATED IN ANNUNCIATOR CAB. (1413 - 630)
2. Δ DEMOTES SEQUENCE OF EVENT RECORDER TERMINALS.
3. ALPHABETICAL WIRE MARKS ARE PREFIXED BY: SYSTEM NO., SHEET NO., AND LINE NO. (EXAMPLE R610101A).
4. DEVICE DESIGNATIONS ARE PREFIXED BY: SYSTEM NO. (EXAMPLE 1E21-K5).
5. FOR GRAPHIC STANDARDS, REFER TO DRAWING B-208-001.
6. POWER TO ISOLATORS IS SHOWN ON DWG B-208-040 SH. A13
7. ANNUNCIATOR TERMINAL POINTS ARE JUMPERED INTERNALLY

① EXTERNAL WIRE MARK (SEE NOTE 3)
 ♂ INTERNAL WIRE MARK
 IH13-P691-DIV. 1 RPS INSTR & AUX. RELAY PNL
 IH13-P692-DIV. 2 RPS INSTR & AUX. RELAY PNL
 IH13-P693-DIV. 3 RPS INSTR & AUX. RELAY PNL
 IH13-P694-DIV. 4 RPS INSTR & AUX. RELAY PNL
 IH13-P680 UNIT CTRLG. CONSOLE
 A1 ASSOCIATED-DIV. 1
 A2 ASSOCIATED-DIV. 2
 A3 ASSOCIATED-DIV. 3
 A4 ASSOCIATED-DIV. 4

1H13-P669 DIV.1 NEUTRON POWER & RAD
INSTRUMENTATION PANEL
1H13-P670 DIV.2 NEUTRON POWER & RAD.
INSTRUMENTATION PANEL
1H13-P671 DIV.3 NEUTRON POWER & RAD.
INSTRUMENTATION PANEL
1H13-P672 DIV.4 NEUTRON POWER & RAD
INSTRUMENTATION PANEL

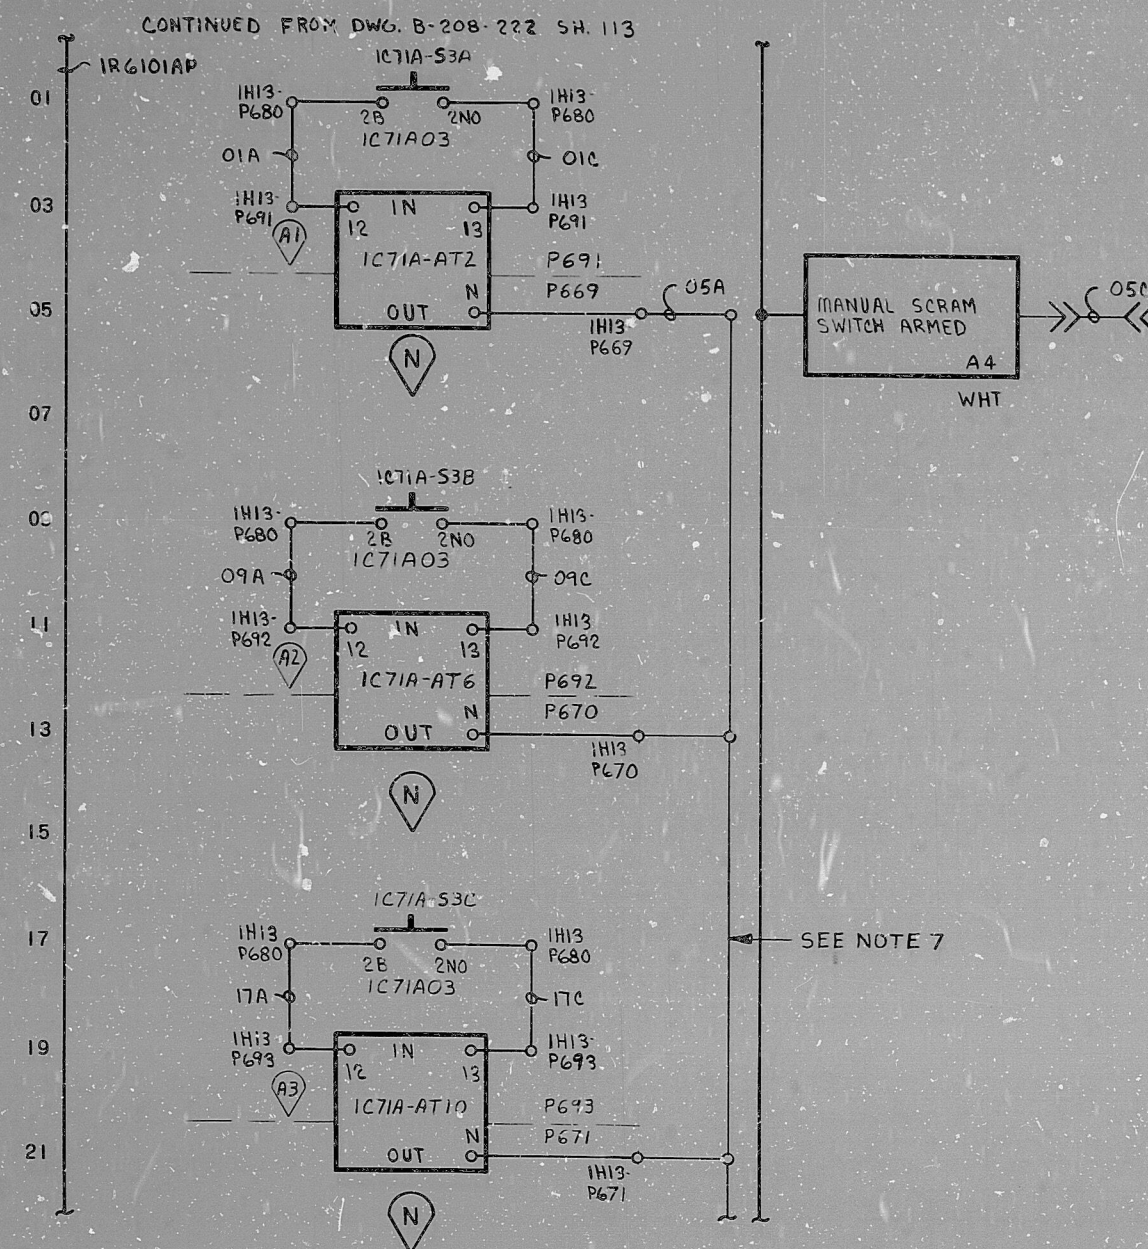

CONTINUED ON TA DWG B-208-222 SH. 115

A1 A2 A3 A4 NUCLEAR SAFETY RELATED

THE CLEVELAND ELECTRIC ILLUMINATING CO.

PERRY NUCLEAR POWER PLANT UNIT 1

ELECTRICAL-ELEMENTARY DIAGRAM

CONTROL ROOM ANNUNCIATOR

UNIT CONTROL CONSOLE (1H13-P680)

SECTION 5A

011	11510	18 208-0233	D-1
-----	-------	-------------	-----

04	4549	B-208-222	R61	714	C
DRAWING NUMBER		SYSTEM OR NO.			

DRAWING NUMBER	SYSTEM	SH. NO.	RE
----------------	--------	---------	----

CHANGED REV2 → REV 6 IN
REF. CHANGED T1 → R1 LINES
31,33. CLOSED CONTACTS
LINES 31,33

NO ECN REQUIRED
REV K36 & K37
REV DIV SYMBOLS
REV REF & LEGEND

REV PER FCN 245-033-01-37
REV. P.B. NO. 5 ON LINES 01
09 & 23

	READING
	BA

5	GIL ENGI
---	-------------

DATE _____
BERT ASSOCIATES
ENGINEERS AND ARCHITECTS

ASSOCIATES, INC.
CONSULTANTS

ED FOR	
C.	
ITS	



UNIT 1

CONTROL
SE

L CONSO
CTION

LE (1H)
5A

3-P680)

REV	MADE	CHKD	APPROVALS	DATE	REV	MADE	CHKD	APPROVALS	DATE
-----	------	------	-----------	------	-----	------	------	-----------	------

REV	MADE	CHKD	APPROVALS
-----	------	------	-----------

DATE	REV	MADE	CHKD	APP
------	-----	------	------	-----

APPROVALS	DATE	REV	MADE	BY
-----------	------	-----	------	----

11	92	7/30/77	04454
12			
13			
49-000	22	BAT	D
--------	----	-----	---

G	80192	12917	04	1
---	-------	-------	----	---

4549	B-208-222	A6
------	-----------	----

1	114	C
---	-----	---

		MADE	CHKD	APPROVALS	DATE	REV	MADE	CHKD	APPROVALS	DATE	WORK ORDER	MADE	CHKD.	DR. APP.
ELEM	D I A G				H N N U N					W I R I N G	R G I - 1 1 4			

RIDS

SI 2020373

