



REFERENCE
G.E. DWG 826222CA SH.17 REV.4

1. TERMINALS WITHOUT LOCATION MARKS ARE LOCATED TO THE RIGHT OF THE SYMBOL.
2. A DENOTES SEQUENCE OF EVERY RECORDED TERMINAL.
3. ALPHABETICAL WIRE MARKS ARE PREFIXED BY: SYSTEM NO., SHEET NO., AND LINE NO. (EXAMPLE 80101A).
4. DEVICE DESIGNATIONS ARE PREFIXED BY: SYSTEM NO. (EXAMPLE 1021-B).
5. FOR GRAPHIC STANDARDS, REFER TO DRAWING D-200-401.
6. ALL ISOLATOR OUTPUTS AND ANNUNCIATOR INPUTS WITHOUT ISOLATORS ARE NON-SAFETY.
7. POWER TO ISOLATORS IS SHOWN ON DWG B-208-055 SH. A04.

THIS DRAWING IS THE PROPERTY OF THE CLEVELAND ELECTRIC ILLUMINATING CO. IT IS TO BE KEPT IN THE CONTROL ROOM OF THE PERRY NUCLEAR POWER PLANT. IT IS NOT TO BE REPRODUCED OR COPIED IN ANY MANNER WITHOUT THE WRITTEN PERMISSION OF THE CLEVELAND ELECTRIC ILLUMINATING CO.

ASSOC. - DW 2

CONTINUED FROM DWG B-208-222 SH. 365

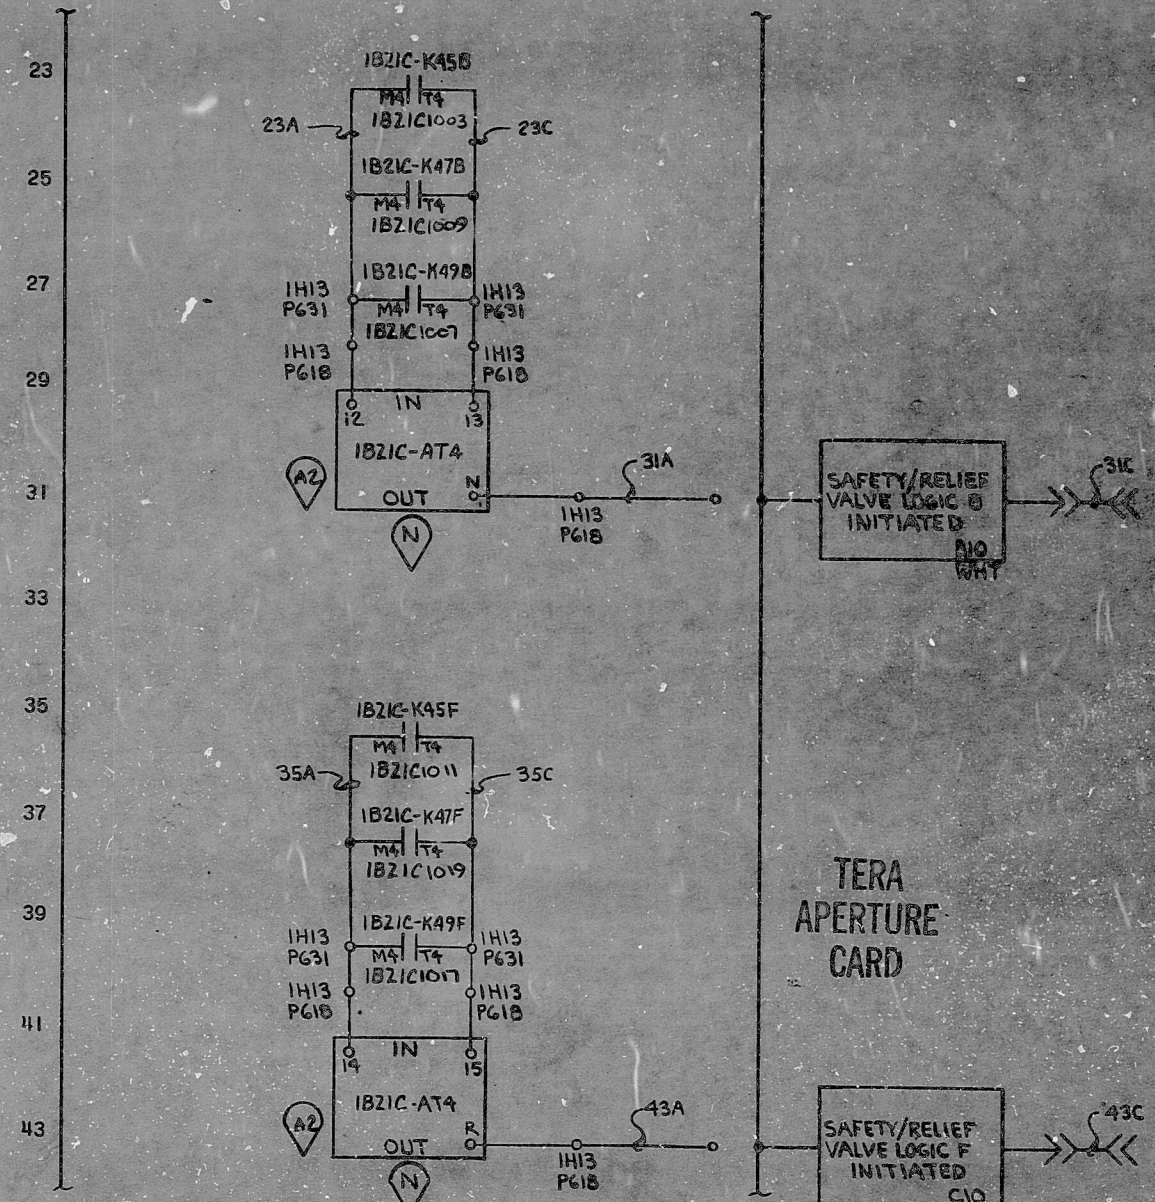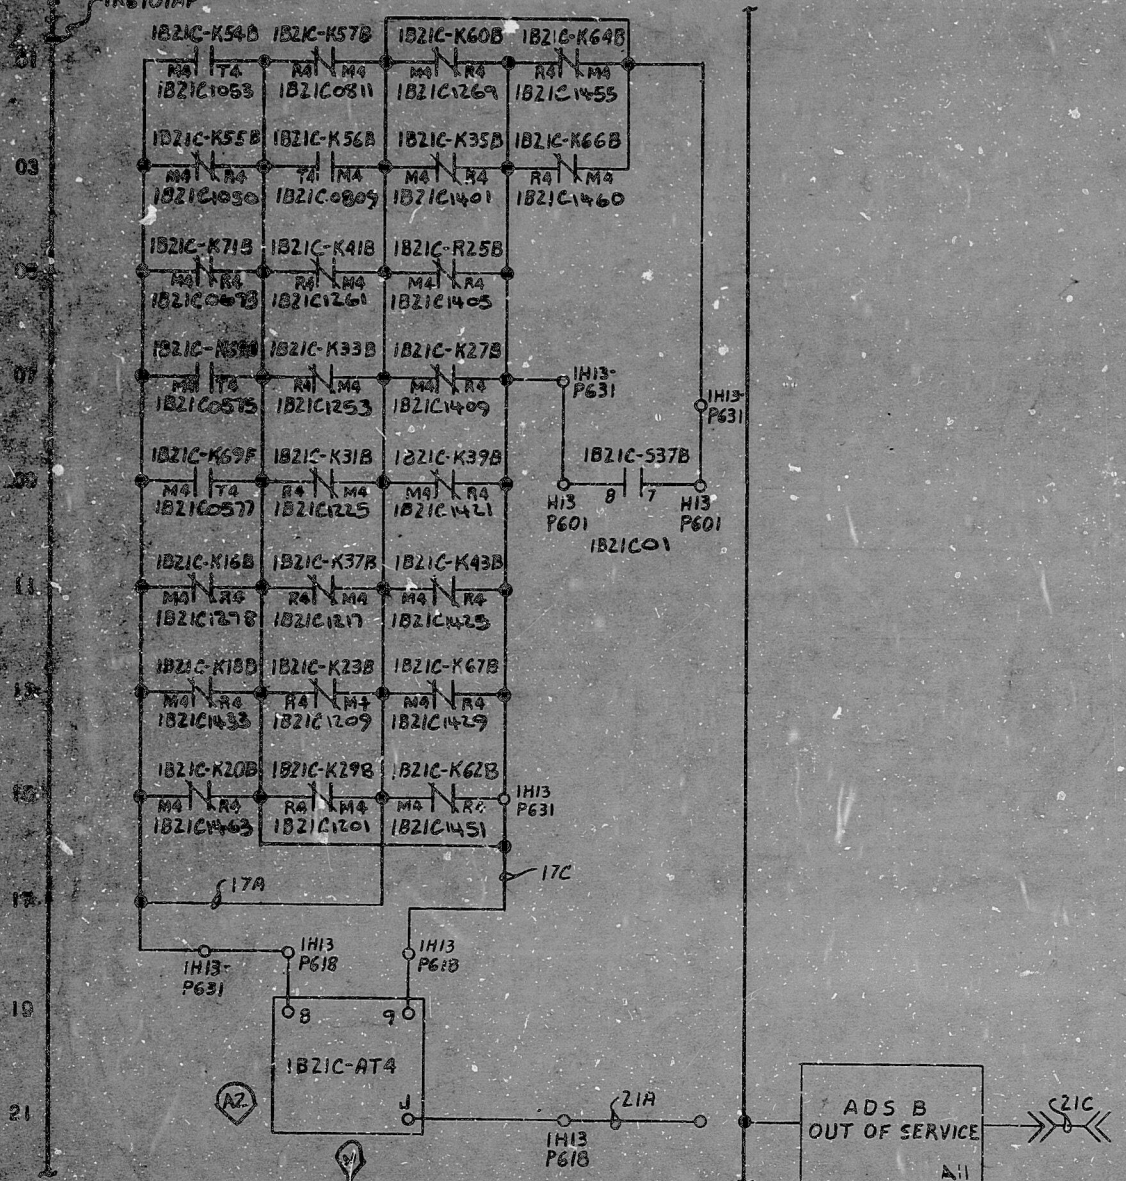

CONTINUED ON TO DWG B-208-222 SH. 367

NUCLEAR SAFETY RELATED

THE CLEVELAND ELECTRIC ILLUMINATING CO.
PERRY NUCLEAR POWER PLANT
ELECTRIC-ILLUMINATING DIVISION
CONTROL ROOM ANNUNCIATOR
ECCS BENCHMOUNTED UNIT

NO ECR REQUIRED.
ADDED ANNUNCIATOR
WINDOW NUMBER,
LINE 2.
CHANGED 1521C145F TO 1521C146F
ON LINE 2. CHANGED 1521C127F
TO 1521C128F ON LINE 11.

REV	DATE	BY	CHKD	APP	DATE	REV	DATE	BY	CHKD	APP	DATE	REV	DATE	BY	CHKD	APP	DATE	REV	DATE	BY	CHKD	APP	DATE
1	10-1-67	101	101	101	101	2	10-1-67	101	101	101	101	3	10-1-67	101	101	101	101	4	10-1-67	101	101	101	101

8.5"

11"

17"

11"

9.8"

8.5"

11"

17"

RIDS

8112020469

