



"ALL ELEVATIONS SHOWN ON THE DRAWINGS FOR WORK WITHIN THE PLANT SITE PROPERTY BOUNDARY ARE BASED ON AN ARBITRARY DATUM WHERE REFERENCE PLANT GRADE = 4.00' - 0" TO CONVERT TO MEAN SEA LEVEL DATUM, ADD 375' - 0" TO THE ELEVATIONS SHOWN ON THE DRAWINGS."

TRACK POINT NO.	REMARKS	STATION	COORDINATES
1	PI	27.26	1711.84 N
2	PI	27.26	1711.84 N
300	PC TRACK 1A	10+42	1978.57 N 2400.05 W
301	PT	16+79	1945.78 N 2400.05 W
302	PT	24+25	1936.00 N 2201.45 W
303	PC TRACK 1A	25+25.5	1934.41 N 1922.22 W
304	PC TRACK 1A	0+00	3534.29 N 2942.53 W
305	PT	0+00	1908.78 N 2401.30 W
306	PT	0+00	1933.21 N 2353.04 W
307	PT	0+00	1933.21 N 2353.04 W
308	PT	0+00	1933.21 N 2353.04 W


- NOTES**
- ALL WORK SHOWN ON THIS DRAWING SHALL BE IN ACCORDANCE WITH JOB SPECIFICATION Y-2821 AND Y-2722 UNLESS NOTED OTHERWISE.
 - ALL STRIPPING, CLEANING AND GRUBBING SHALL BE DONE IN ACCORDANCE WITH JOB SPECIFICATION Y-2722 UNLESS NOTED.
 - FOR VERTICAL CURVE DATA SEE DWG S-322.
 - FOR GENERAL NOTES SEE DWG S-152.
 - FOR INSULATED JOINTS SEE S-154.

- REFERENCE DRAWINGS**
- S-107 OFFSITE TRACK PLAN & PROFILE - SHEET 10
 - S-321 TRACKWORK PLAN-PLANT AREA - SHEET 2
 - S-322 ONSITE TRACKWORK PROFILE - SHEET 1

PRC APERTURE CARD

TRACKWORK PLAN
PLANT AREA - SHEET 1
MARBLE HILL NUCLEAR GENERATING STATION
UNITS 1 & 2
PUBLIC SERVICE INDIANA
PLAINFIELD, INDIANA

S-320

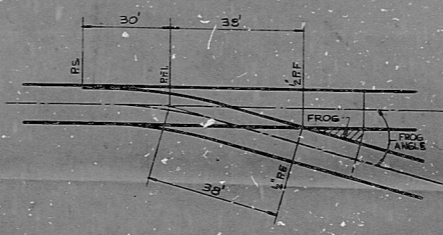

NO.	DATE	BY	CHKD.	DESCRIPTION

8305040419

RIDS

