
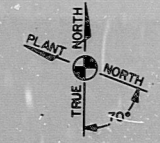


SK-135

COMPILED BY PHOTOGRAPHIC METHOD OF  
 HIS NAME, THE  
 DATE OF PHOTOGRAPHY 3-11-64  
 VERTICAL ACCURACY OF POINTS  
 WITHIN 1" OF HORIZONAL  
 HORIZONTAL ACCURACY OF WELL LOCATED POINTS  
 WITHIN 1/4" WITH ANGLE OF SIGHT 30°  
 POSITIVE PROJECTION - UTM SYSTEM DATUM OF 1957  
 ELEVATION REFERRED TO MEAN SEA LEVEL  
 NATIONAL REFERENCE NO. 44-11

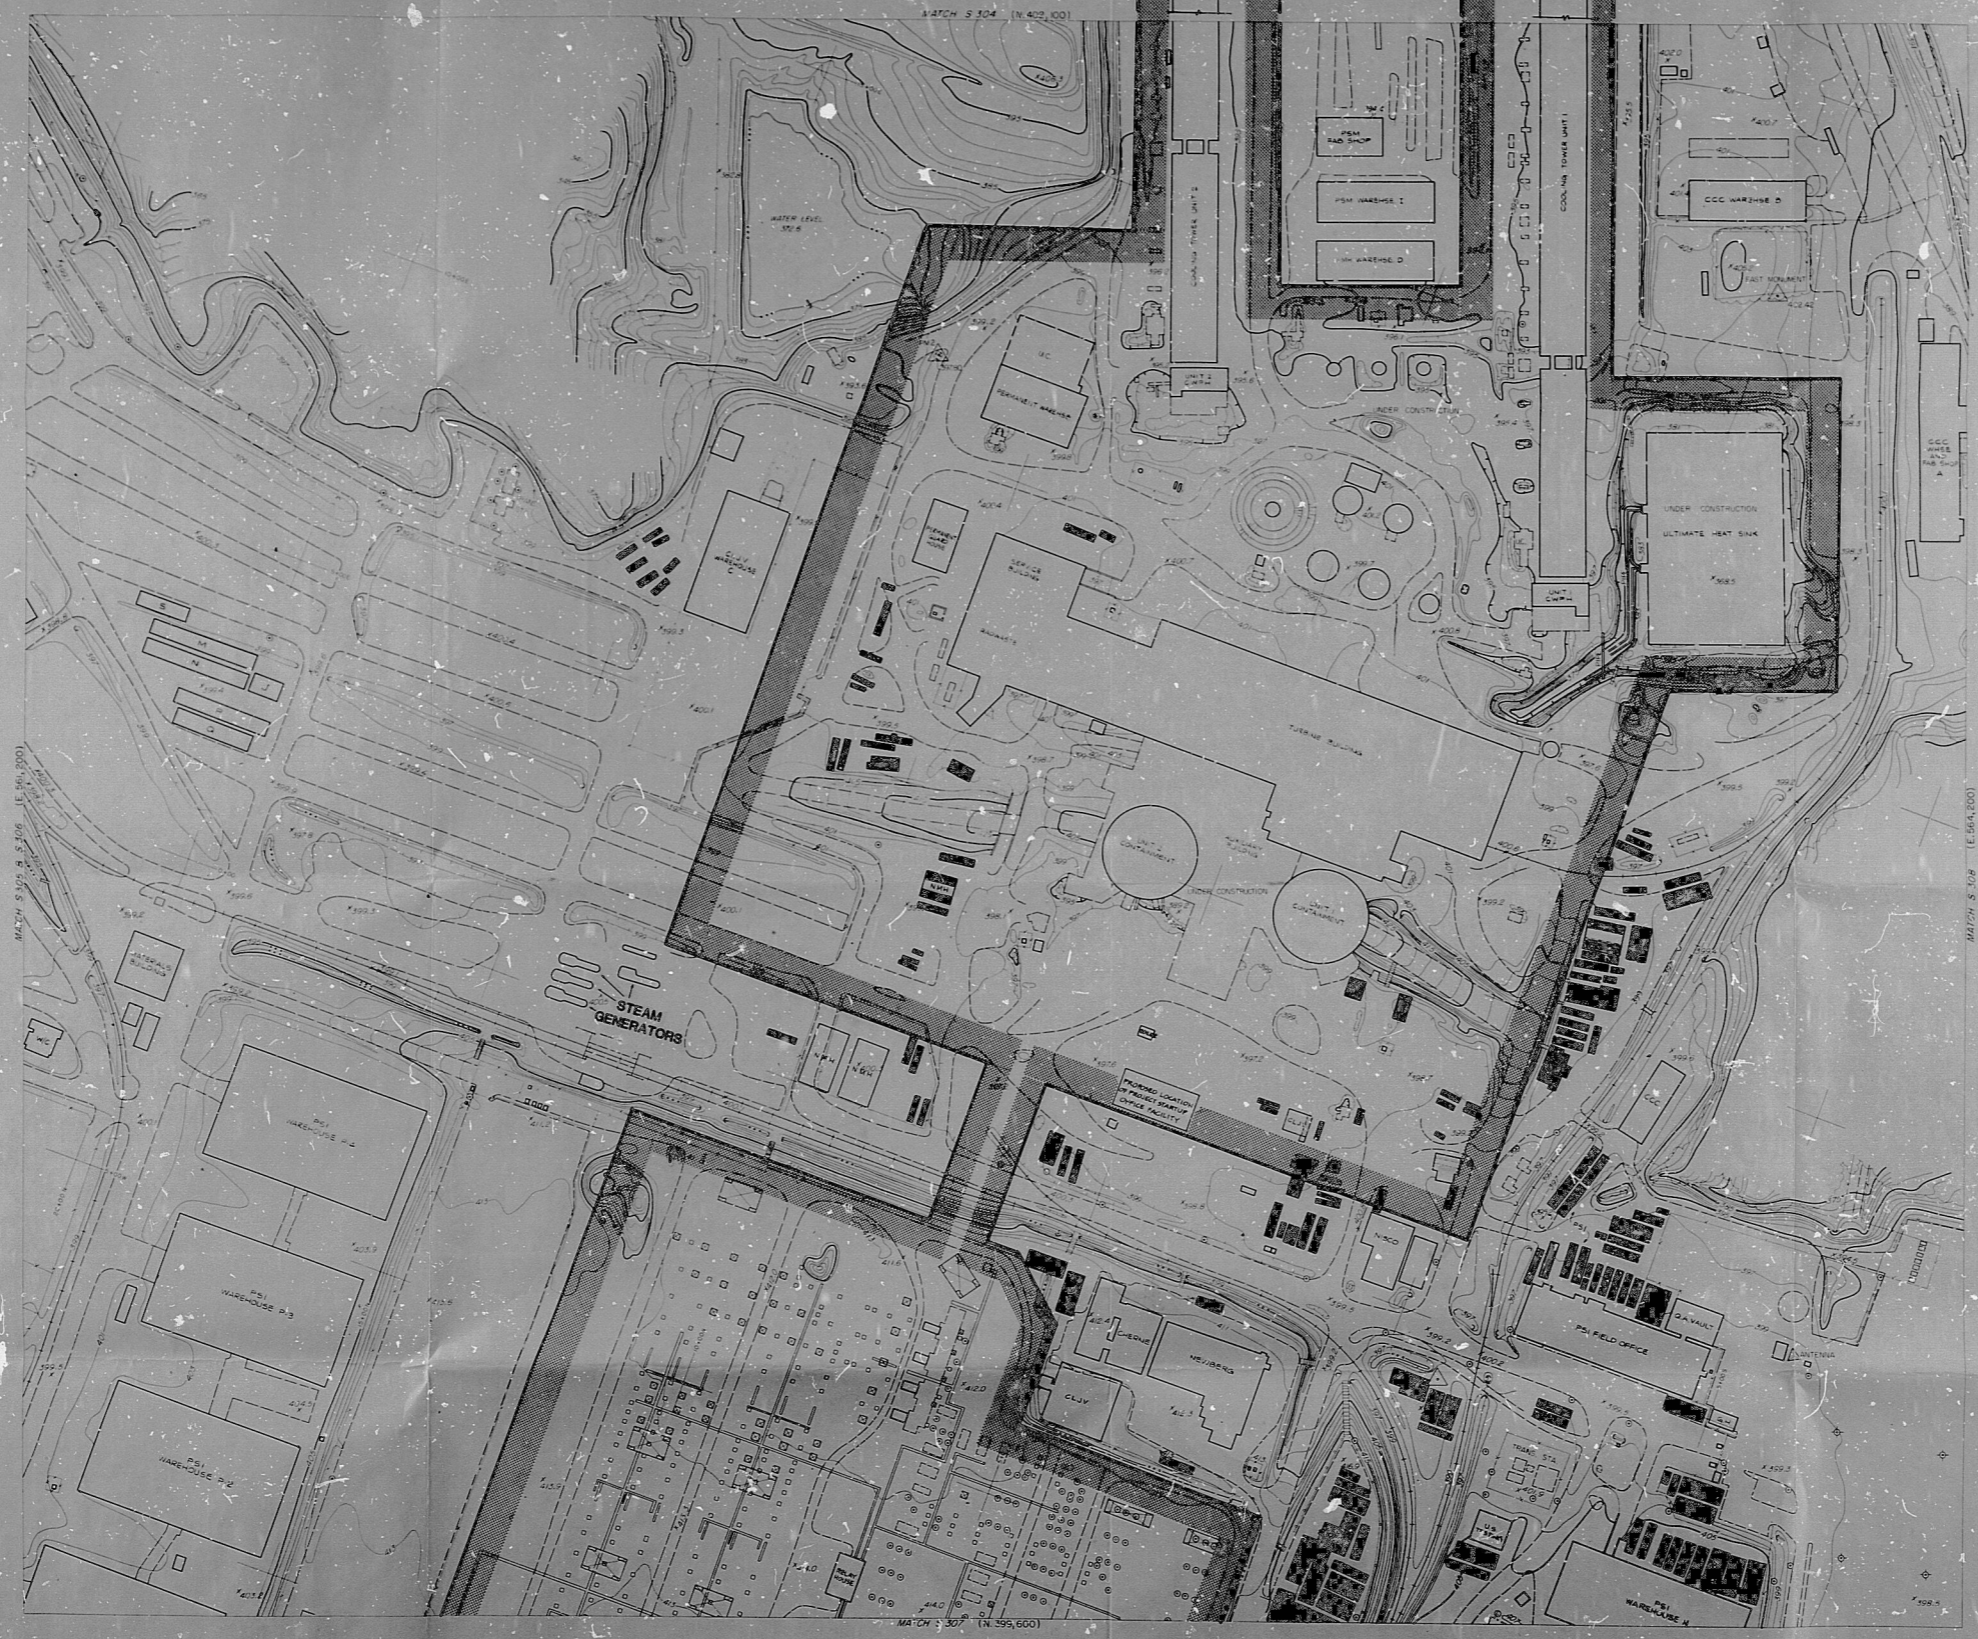

AREAS SURROUNDED BY THIS MARKING WILL BE KEPT FREE OF TEMPORARY STRUCTURES AT THE TIME OF LOW POWER TESTING ALL TEMPORARY BUILDINGS THAT ARE CURRENTLY WITHIN THIS BOUNDARY WILL BE MOVED PRIOR TO THIS TIME (WITH THE POSSIBLE EXCEPTION OF THE NEW PROJECT STARTUP OFFICE FACILITY.)

TRAILERS OR MOBILE OFFICES

- NO SKIRT
- PLYWOOD SKIRT
- VINYL SKIRT
- SHEETMETAL SKIRT

PRC APERTURE CARD

DRAWING RELEASE RECORD					DRAWING RELEASE RECORD										
REV	DATE	FIELD	PREPARED	REVIEWED	APPROVED	PURPOSE	FILED	REV	DATE	FIELD	PREPARED	REVIEWED	APPROVED	PURPOSE	FILED

SCALE: 1" = 100' C.L.  
 PROJECT NUMBER: \_\_\_\_\_  
 MARBLE HILL NUCLEAR GENERATING STATION  
 UNIT 1 & 2  
 PUBLIC SERVICE INDIANA  
 RESPONSE TO NRC QUESTION  
 #240.1(2.4.2.3)b(3)

**SARGENT & LUNDY**  
 CHICAGO  
 DRAWING NO. SK-135  
 SHEET OF

8305040481

RIDS

>

