

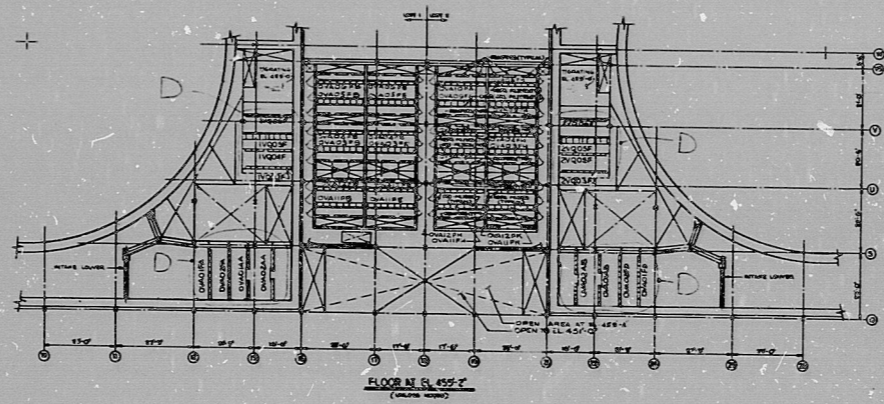


04-22-78

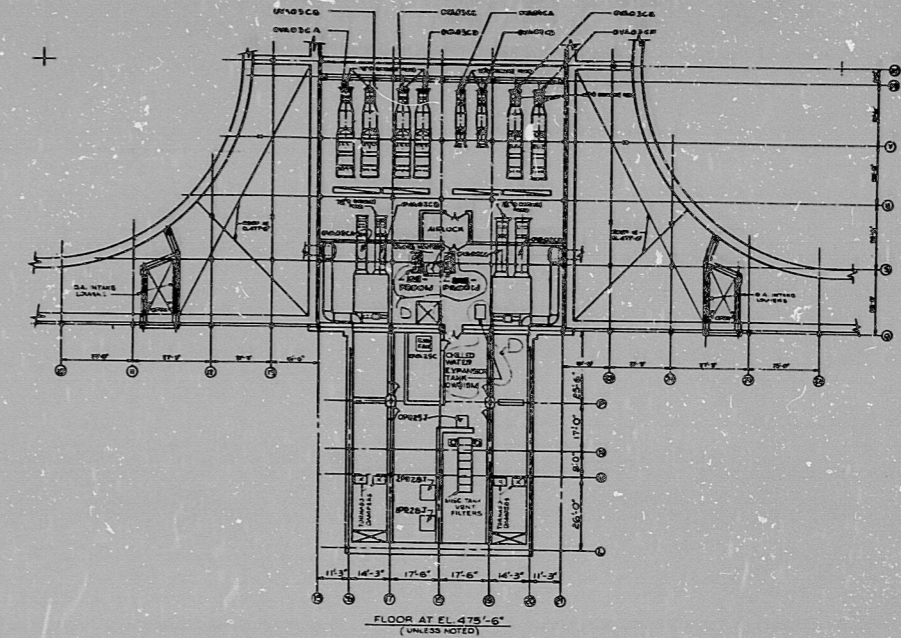

PRC APERTURE CARD

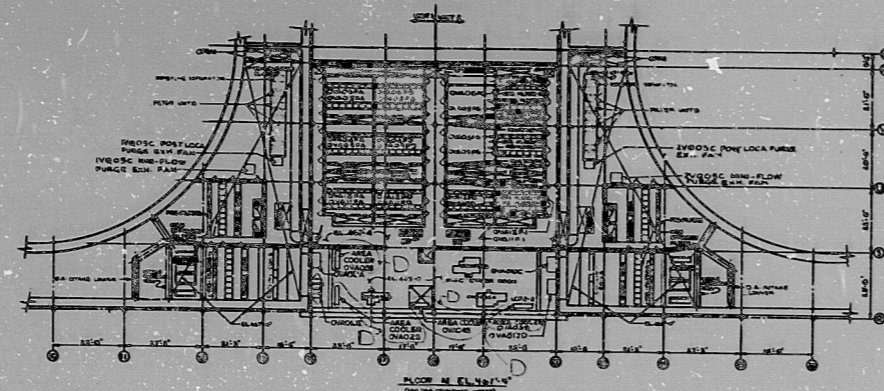

NUCLEAR SAFETY RELATED
ITEMS ARE SHOWN ON THIS DRAWING
(FOR SAFETY CLASSIFICATION SEE CC-NES-01-MH)



FOR GENERAL NOTES SEE M-3

GENERAL ARRANGEMENT
MISCELLANEOUS PLANS
MARBLE HILL NUCLEAR
GENERATING STATION UNITS 1 & 2
PUBLIC SERVICE INDIANA
PLAINFIELD, INDIANA


SCALE: 1/8" = 1'-0"

DATE: 11-13-78

DRAWING NO. M-22



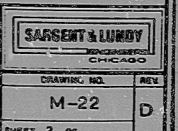

GENERAL ARRANGEMENT
MISCELLANEOUS PLANS
MARBLE HILL NUCLEAR
GENERATING STATION UNITS 1 & 2
PUBLIC SERVICE INDIANA
PLAINFIELD, INDIANA

SARGENT & LUNDY
CHICAGO, ILLINOIS

DRAWING NO. M-22

SHEET 2 OF 2

8305050340

RIDS

