


POOR ORIGINAL

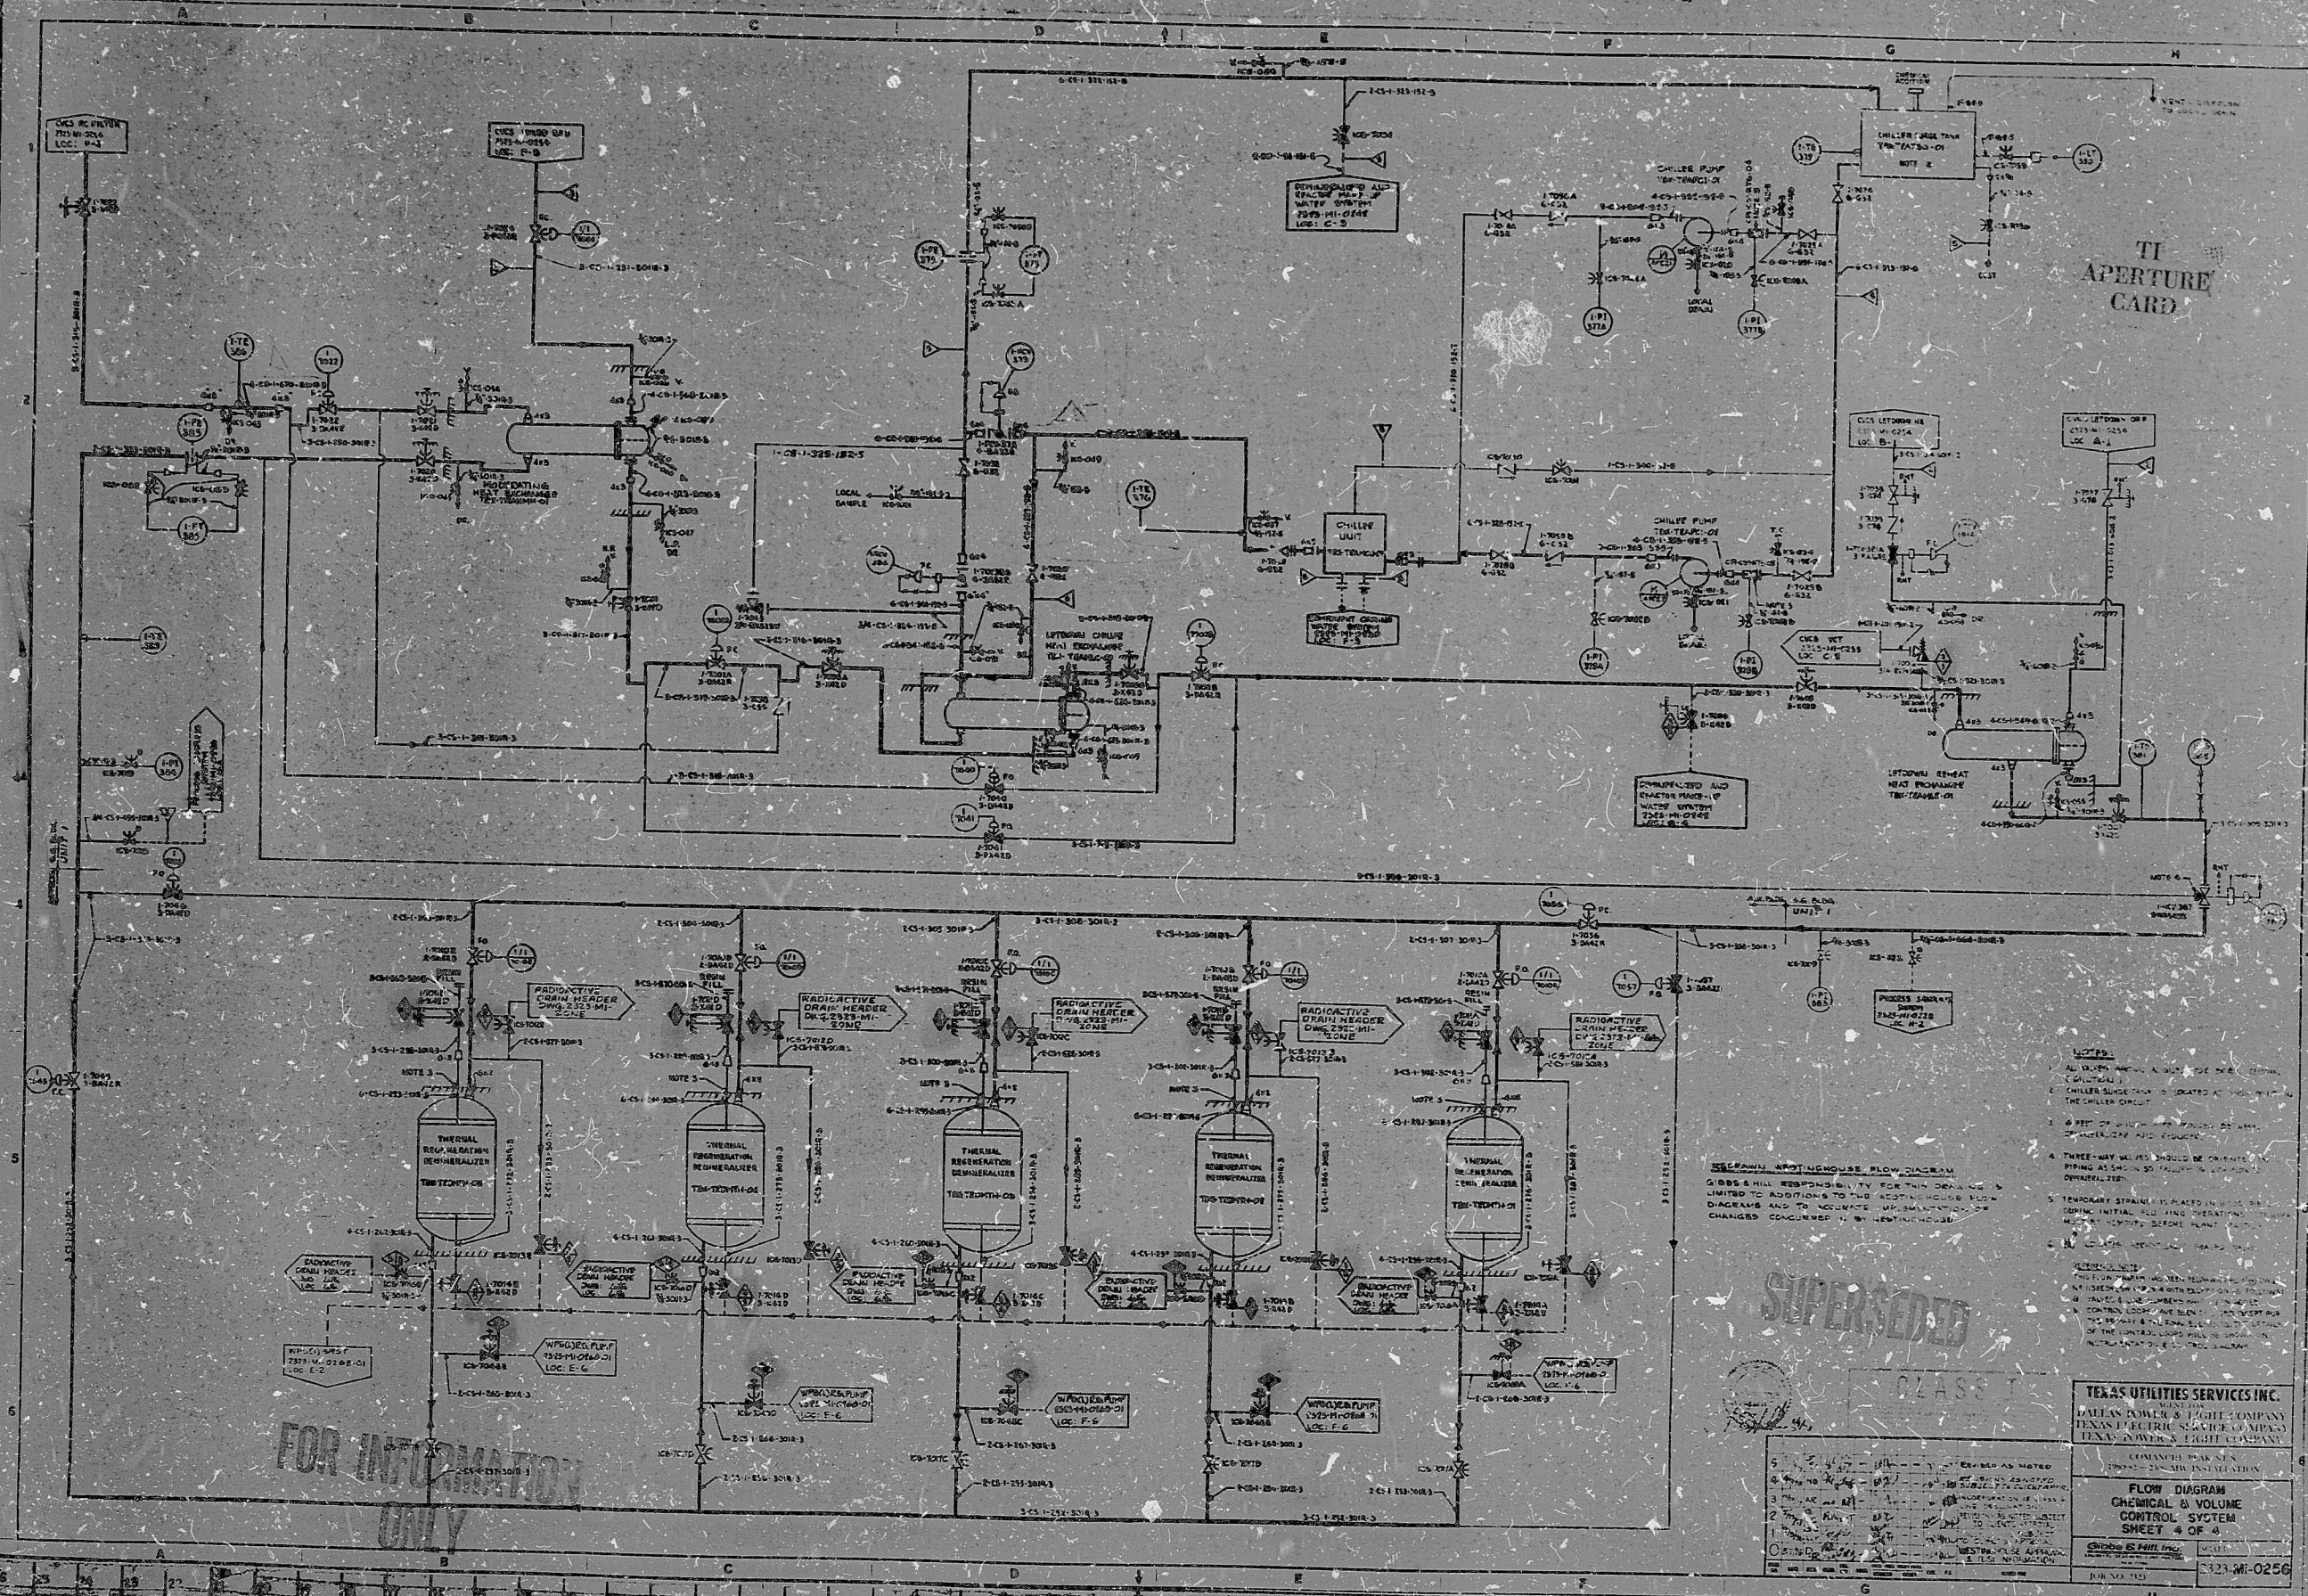

TI APERTURE CARD

FOR INFORMATION ONLY

SUPERSEDED

CLASS I

TEXAS UTILITIES SERVICES INC.
 DALLAS POWER & LIGHT COMPANY
 TEXAS ELECTRIC SERVICE COMPANY
 TEXAS POWER & LIGHT COMPANY

CONVENTION FOR THE
 FLOW DIAGRAM
 CHEMICAL & VOLUME
 CONTROL SYSTEM
 SHEET 4 OF 4

721-M-0256

OB-36

17

11

8.8

8.5"

11"

17"

PDR RIDS

8406270339

