


POOR ORIGINAL

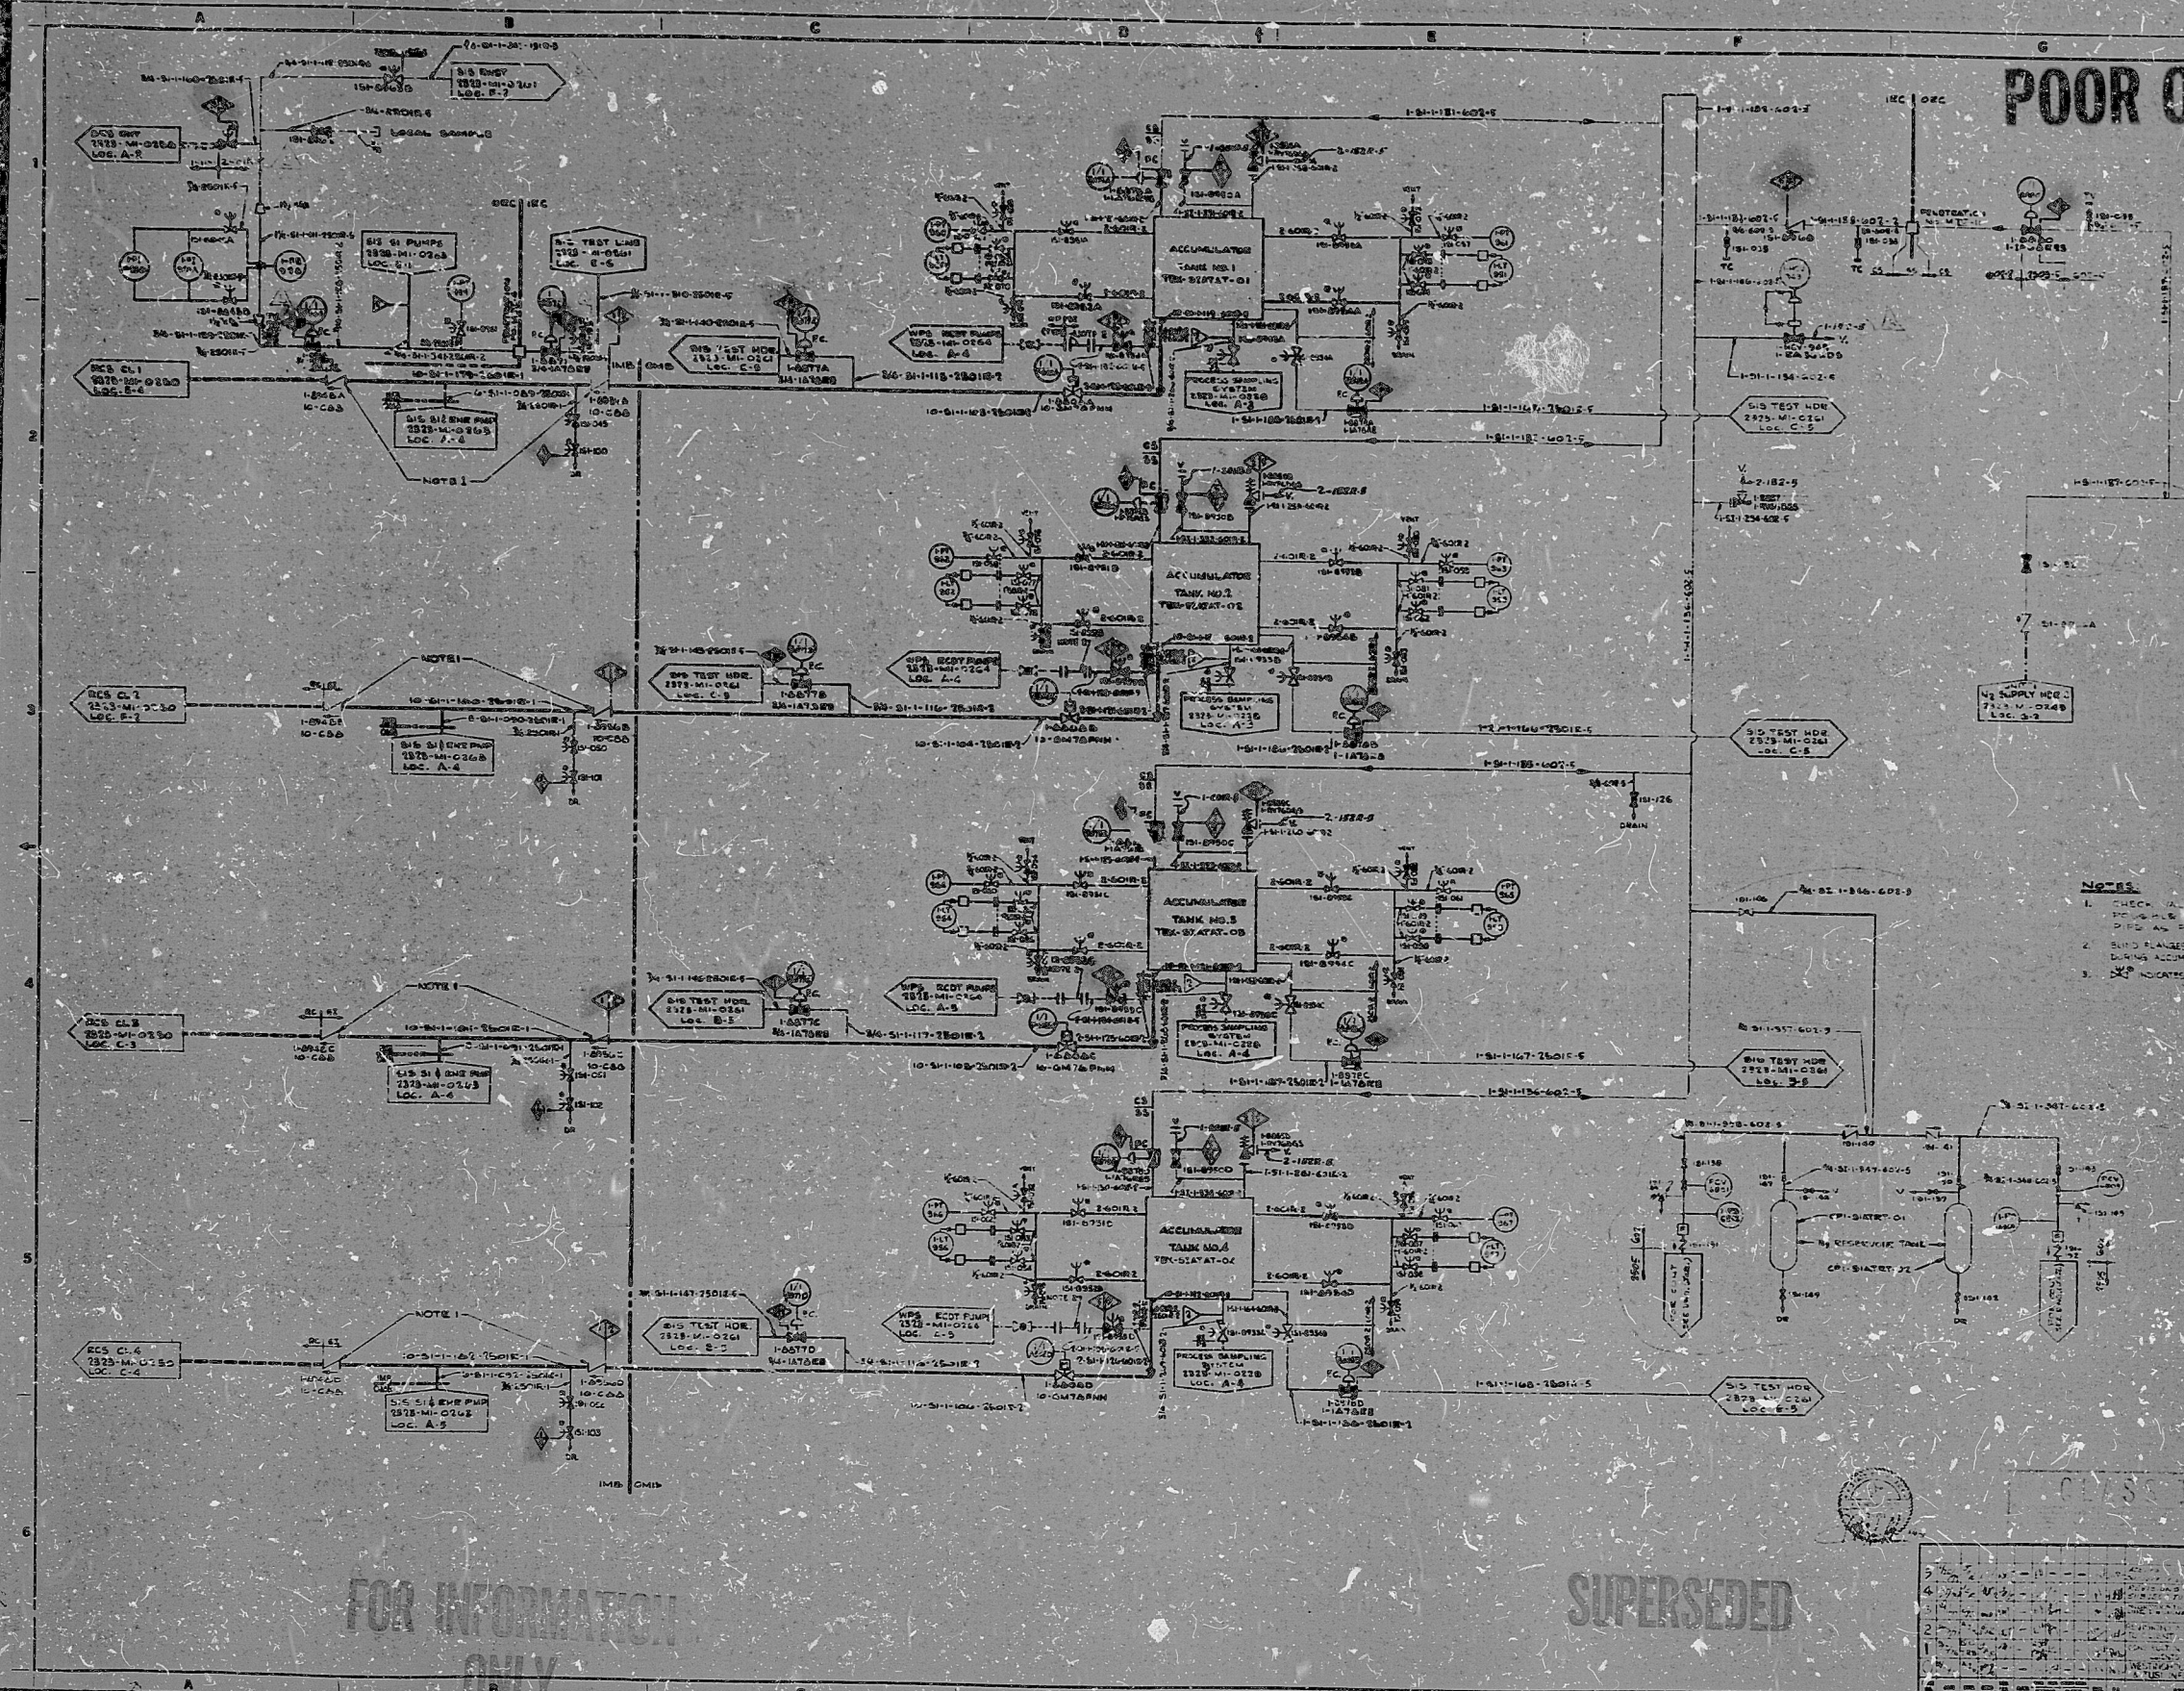

- NOTES:
 3. X INDICATES PERMANENTLY SEALED VALVE.

TI
TEMPERATURE
CARD

REVISIONS:

NO.	DATE	DESCRIPTION
1		
2		
3		
4		
5		

TEXAS UTILITIES SERVICES INC.
DALLAS POWER & LIGHT COMPANY
TEXAS ELECTRIC SERVICE COMPANY
TEXAS POWER & LIGHT COMPANY

FLOW DIAGRAM
SAFETY INJECTION SYSTEM
SHEET 2 OF 3

1313-MI-0262

FOR INFORMATION
ONLY

SUPERSEDED




PDR RIDS

8406270343

