


NOTES:
 1. DIMENSIONS SHOWN ON 3" & LARGER CONNS. ARE FROM THE CENTERLINE TO THE FACE OF THE CONNECTION. DIMENSIONS SHOWN ON 2" & UNDER CONNS. ARE FROM THE CENTERLINE TO THE BOTTOM OF SOCKET PER DMS; 9392 5/11, 3A & 3B.
 2. LP4-CL2 DESIGNATES WESTINGHOUSE PIPING MARK.
 3. ALL SPOOLS SHALL BE TRIAL FIT PRIOR TO ANY FIELD WORK.
 4. REFER TO WESTINGHOUSE LETTER PSW 2400

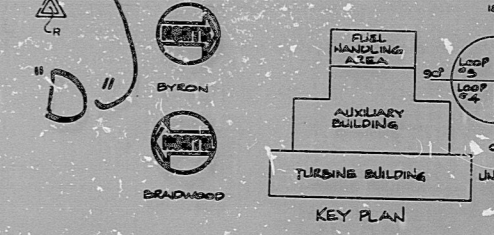

PRC APERTURE CARD

DRAWING RELEASE RECORD				DRAWING RELEASE RECORD			
REV.	DATE	BY	REASON	REV.	DATE	BY	REASON
A	12-22-77						
B	03-20-78						
C	09-11-81						

DRAWING RELEASE RECORD				DRAWING RELEASE RECORD			
REV.	DATE	BY	REASON	REV.	DATE	BY	REASON
A	12-22-77						
B	03-20-78						
C	09-11-81						

REACTOR COOLANT LOOP PIPING ARRANGEMENT
 MARBLE HILL NUCLEAR GENERATING STA. UNIT 2
 PUBLIC SERVICE INDIANA PLAINFIELD, INDIANA

PROJECT NUMBER: 2392
DATE: 3-24-78
SCALE: 1/2" = 1'-0"

ENGINEER: M-195
DESIGNED BY: D

REACTOR COOLANT LOOP PIPING ARRANGEMENT
 MARBLE HILL NUCLEAR GENERATING STA. UNIT 2
 PUBLIC SERVICE INDIANA PLAINFIELD, INDIANA

PROJECT NUMBER: 2392
DATE: 3-24-78
SCALE: 1/2" = 1'-0"

ENGINEER: M-195
DESIGNED BY: D

8305110596

RIDS

