

PRC  
APERTURE  
CARD

FOR REF. DWGS SEE M-250 SH.1 OF & SH.2 OF 2


**NUCLEAR SAFETY RELATED**  
ITEMS ARE SHOWN ON THIS DRAWING  
(FOR SAFETY CLASSIFICATION SEE CORRESPONDING  
SYMBOL P. 2.100)

**SECTION 'A-A'**

DRAWING RELEASE RECORD										DRAWING RELEASE RECORD									
REV.	SPEC. NO.	DATE	BY	CHECKED	APPROVED	DESCRIPTION	FILE	REV.	SPEC. NO.	DATE	BY	CHECKED	APPROVED	DESCRIPTION	FILE				
A	173-18	5-2-78	S.R. GARDNER	M.D. HANCOCK	[Signature]	INSULATION, SILENCERS, PIPING, PARAPET, PIPING FOR INSTAL.													
B	173-17	5-2-78	S.R. GARDNER	M.D. HANCOCK	[Signature]	INSULATION, SILENCERS, PIPING, PARAPET, PIPING FOR INSTAL.													
C	173-18	5-2-78	S.R. GARDNER	M.D. HANCOCK	[Signature]	INSULATION, SILENCERS, PIPING, PARAPET, PIPING FOR INSTAL.													

DRAWING RELEASE RECORD										DRAWING RELEASE RECORD									
REV.	DATE	BY	PREPARED	REVIEWED	APPROVED	PURPOSE	FILE	REV.	DATE	BY	PREPARED	REVIEWED	APPROVED	PURPOSE	FILE				
B	5-2-78	S.R. GARDNER	S.R. GARDNER	M.D. HANCOCK	[Signature]	ADDED UNIQUE FEATURES FOR INFORMATION TO SPECS T-2733, T-2734 & T-2750													
C	9-17-81	N. ALEGRE	N. ALEGRE	[Signature]	[Signature]	INCORPORATED BYRON REV. C 01-30-81, ADDED UNIQUE FEATURES FOR INFORMATION TO SPECS T-2733, T-2734 & T-2750													

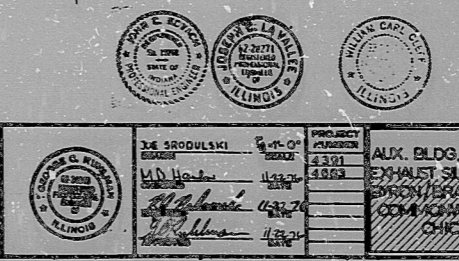

AUX. BLDG. PIPING DIESEL GEN. EXHAUST SILENCER SECTION 'A-A' MARBLE HILL NUCLEAR GENERATING STATION I PUBLIC SERVICE INDIANA PLAINFIELD, INDIANA

SCALE: 1/4"=1'-0"  
PROJECT NUMBER: 180260  
DRAWING NO.: M-364  
SHEET 2 OF 2

8305110609

**RIDS**

