
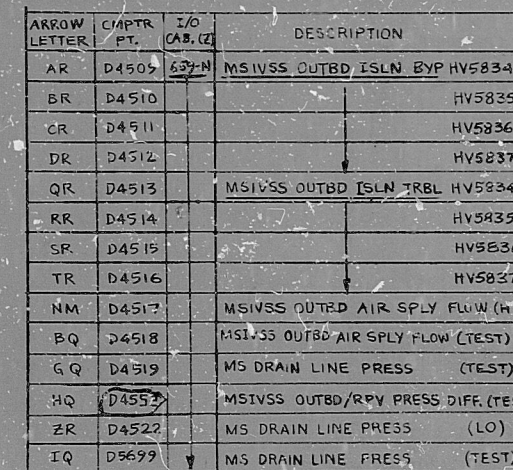


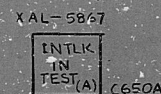

ARROW LETTER	CIAPTR PT.	I/O CAB. (C)	DESCRIPTION
AR	D4503	639-N	MS1VSS OUTBD ISLN BYP HV5834
BR	D4510		HV5835
CR	D4511		HV5836
DR	D4512		HV5837
QR	D4513		MS1VSS OUTBD ISLN TRBL HV5834
RR	D4514		HV5835
SR	D4515		HV5836
TR	D4516		HV5837
NM	D4517		MS1VSS OUTBD AIR SPLY FLW (H)
BQ	D4518		MS1VSS OUTBD AIR SPLY FLOW (TEST)
GQ	D4519		MS DRAIN LINE PRESS (TEST)
HQ	D4520		MS1VSS OUTBD/RPV PRESS DIFF. (TEST)
ZR	D4522		MS DRAIN LINE PRESS (LO)
IQ	D4569		MS DRAIN LINE PRESS (TEST)

TI
APERTUR
CARD

12/2/62	REVISED ANNUAL ENGR. CHANGED CMRTR. ST. R.	93	10	10	10	10	10	10	10
1/3/63	ANNUNCIATOR PHILOSOPHY CHANGE	10	10	10	10	10	10	10	10
1/10/63	REDRAWING DESIGN FREEZE ISSUE	10	10	10	10	10	10	10	10
1/11/68	REVISED BAILEY INTERFACE IS NOTED & SET DRAWN	10	10	10	10	10	10	10	10
1/19/69	ISSUED FOR CONSTRUCTION	10	10	10	10	10	10	10	10
DATE	REVISIONS	BY	CHKD	ENGR	ENGR	ENGR	ENGR	ENGR	ENGR
SCALE	NOTES	DESIGNED	P.A.S.	DRAWN	EAT				

BECHTEL
SAN FRANCISCO

**PUBLIC SERVICE ELECTRIC AND GAS COMPANY
HOFF CREEK GENERATING STATION**

**LOGIC DIAGRAM
MSIV SEALING SYSTEM
OUTBD STATUS LIGHTS & TROUBLE ALARM**

	JOB No.	DRAWING No.	REV.
	10855	J-72-O SHEET	4

PDR RDS

8406290057

