
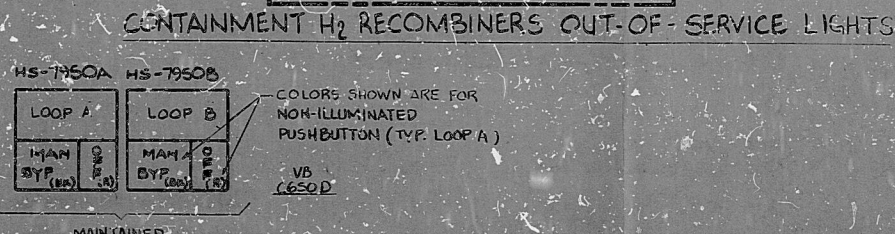
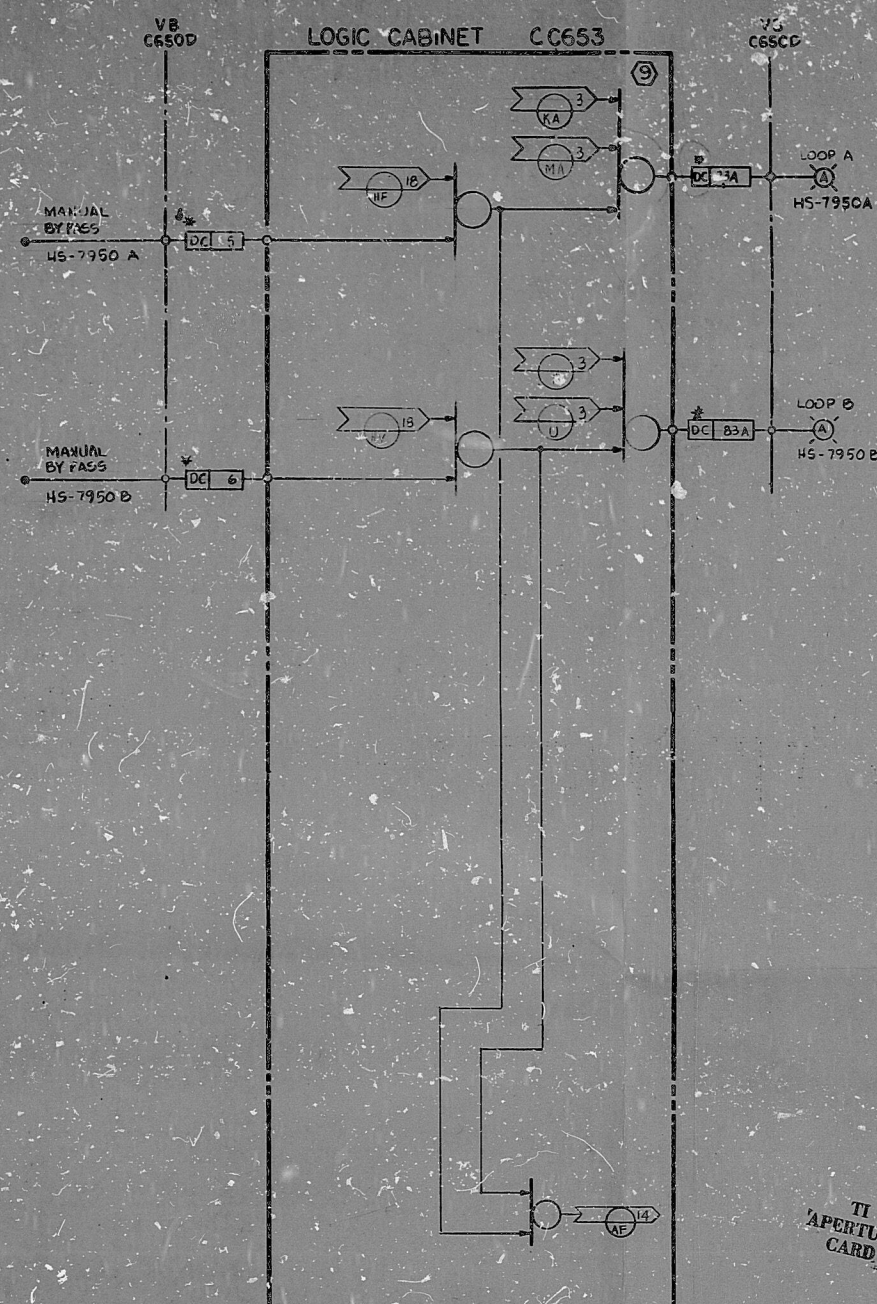
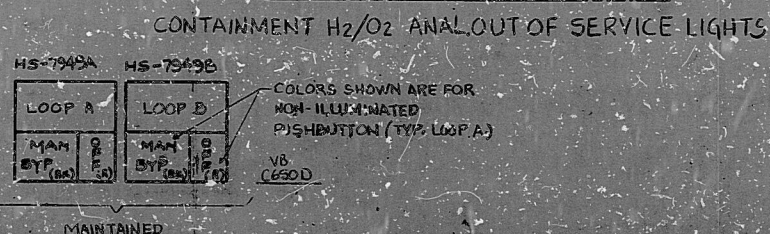


J-101-0

SHT. 7

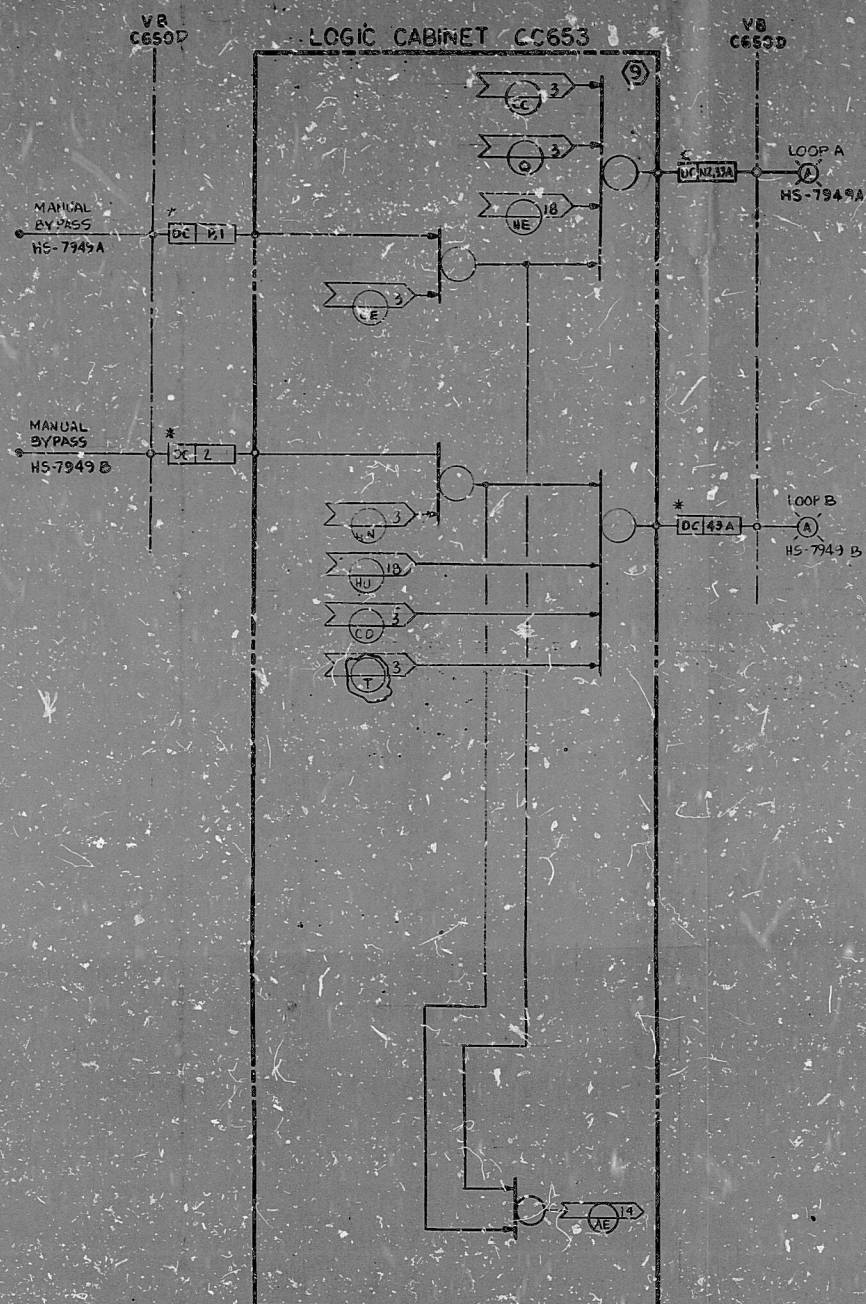

TI
APERTURE
CARD

1/1/66	INCORP. DGN. NO. 5	AM	IF	AS	CE	ND
1/1/66	DESIGN FREEZE ISSUE	SP	TD	SR	DR	ENG
2/1/66	REVISED BAILEY INTERFACE AND AS NOTED	RV	LD	SR	DR	ENG
2/1/66	REVISED PER DGN. #1	RV	LD	SR	DR	ENG
1/1/67	ISSUED FOR CONSTRUCTION	RV	LD	SR	DR	ENG
NO.	DATE	DESCRIPTION	BY	CHKD	APPD	FILED
10355	J-101-0	SHT. 7	4			

BECHTEL
SAN FRANCISCO

PUBLIC SERVICE ELECTRIC AND GAS COMPANY
HOPE CREEK GENERATING STATION

LOGIC DIAGRAM
OUT-OF-SERVICE STATUS DISPLAY
CONTAINMENT H₂/O₂ ANAL. & RECOMBINERS

PDR RIDS

8406290086

