


509932

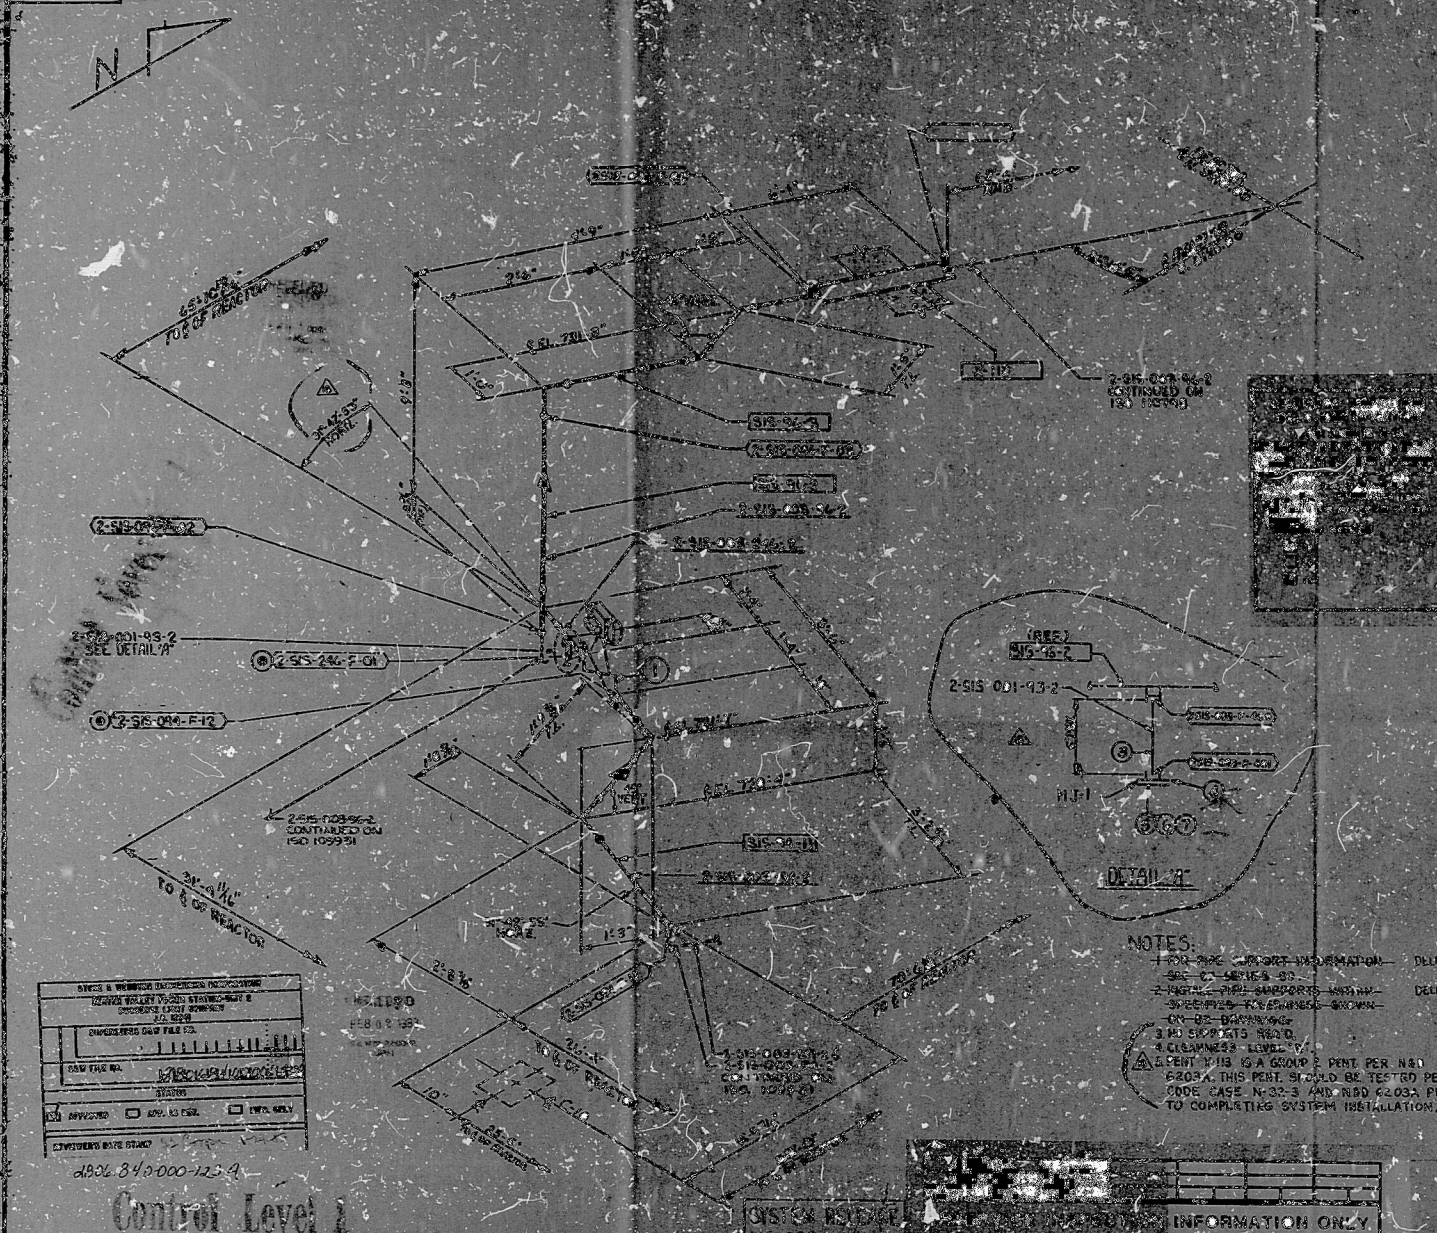






NOTES:


INFORMATION ONLY




SYSTEM CONTROL

INSTALLATION COMPLETE

FINAL ACCEPTANCE INSPECTION

PRESSURE TEST ACCEPTANCE

DATE: 10/1/78

BY: [Signature]

SAFETY INJECTION SYSTEM (SIS) MAIN STEAM & CABLE VAULT AREA

EL. 718.6

509932-1B

8407260295

PDR RIDS

