


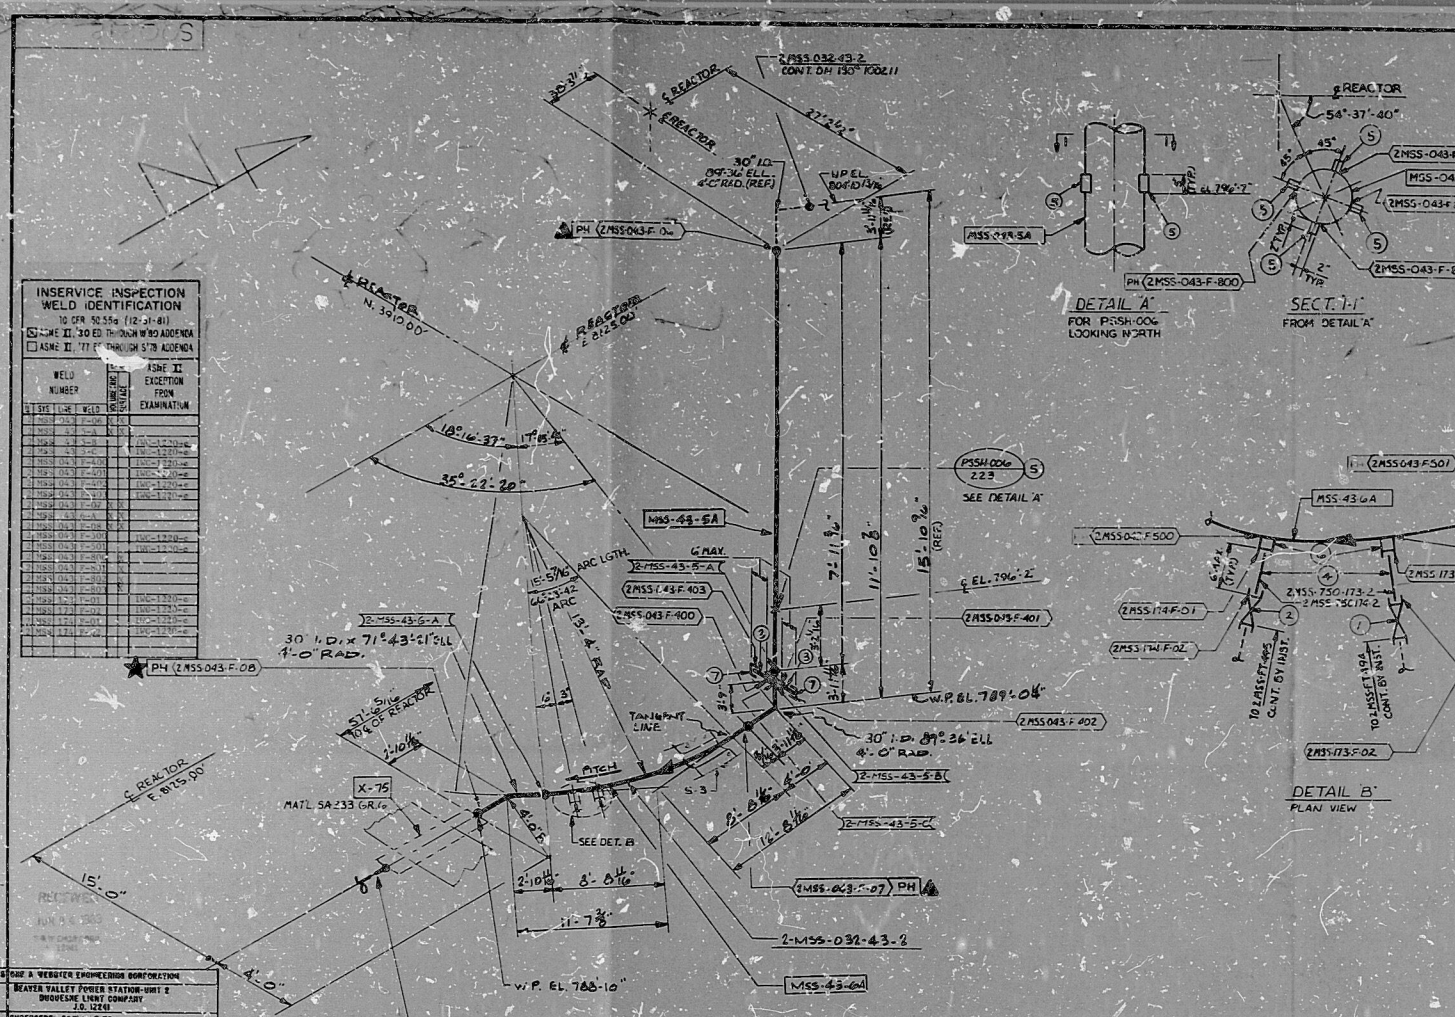

INSERVICE INSPECTION WELD IDENTIFICATION










NOTES:

- 1) CLEANNESS LEVEL C
- 2) FOR PIPE SUPPORTS SEE B.2.4.6 SERIES
- 3) INSTALL HANGERS WITHIN SPECIFIED TOLERANCES SHOWN ON RE. SKETCHES
- 4) REMOVE P.O. CO. CODEPLATE & RE-ATTACH W/SS BANDING. RE-ATTACH WELDS TO BE GRINDING FLUSH & PT OR MT EXAMINED

MATERIAL CONTROL										WELD JOINT CONTROL				PIPE SUPPORT CONTROL	
ITEM NO.	SIZE	QTY.	Description	CLASS	MTL. IDENT. NO.	Sht. No.	Host No.	Weld No.	Weld Date	Weld By	Weld Check	Weld Date	Weld By	PIPE SUPPORT MARK NO.	INSTALLATION COMPLETE
1	1/2"	1	PIPE	601											
2	1/2"	1	PIPE	601											
8407270041

PDR RIDS

