


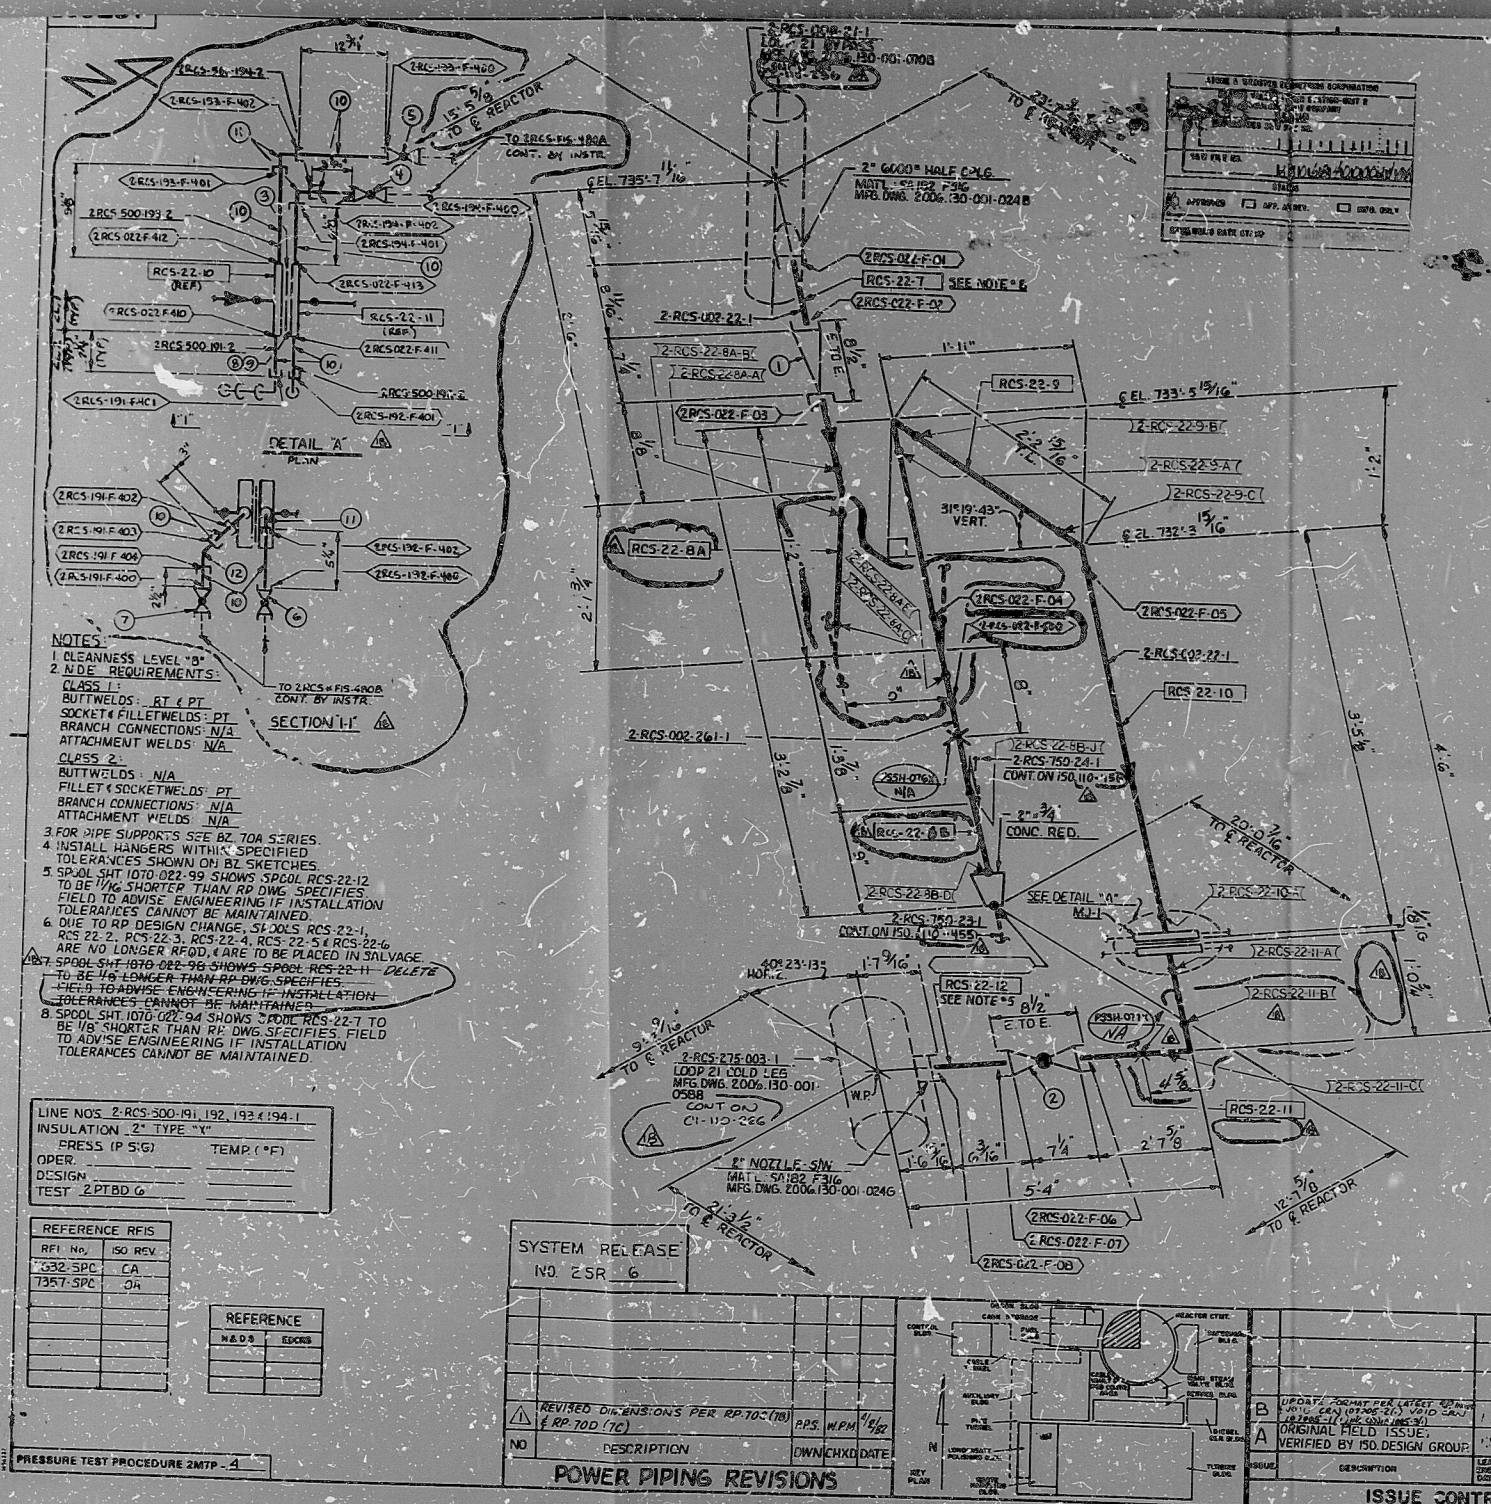

NOTES:
1. CLEANNESS LEVEL "B"
2. A.D.E. REQUIREMENTS:
CLASS 1:
BUTTWELDS: RT & PT
SOCKET & FILLETWELDS: PT
BRANCH CONNECTIONS: N/A
ATTACHMENT WELDS: N/A
CLASS 2:
BUTTWELDS: N/A
SOCKET & FILLETWELDS: PT
BRANCH CONNECTIONS: N/A
ATTACHMENT WELDS: N/A
3. FOR PIPE SUPPORTS SEE BZ 70A SERIES.
4. INSTALL HANGERS WITHIN SPECIFIED TOLERANCES SHOWN ON BZ SKETCHES.
5. SPALL SHT 1070-022-99 SHOWS SPALL RCS-22-12 TO BE 1/8" SHORTER THAN RP DWG SPECIFIES. FIELD TO ADVISE ENGINEERING IF INSTALLATION TOLERANCES CANNOT BE MAINTAINED.
6. ONE TO RP DESIGN CHANGE, S1 DLS RCS-22-1, RCS-22-2, RCS-22-3, RCS-22-4, RCS-22-5 & RCS-22-6 ARE NO LONGER RFD. ARE TO BE PLACED IN SALVAGE.
7. SPALL SHT 1070-022-98 SHOWS SPALL RCS-22-11. DELETE TO BE 1/8" LONGER THAN RP DWG SPECIFIES. FIELD TO ADVISE ENGINEERING IF INSTALLATION TOLERANCES CANNOT BE MAINTAINED.
8. SPALL SHT 1070-022-94 SHOWS SPALL RCS-22-7 TO BE 1/8" SHORTER THAN RP DWG SPECIFIES. FIELD TO ADVISE ENGINEERING IF INSTALLATION TOLERANCES CANNOT BE MAINTAINED.

LINE NOS. 2-RCS-300-191, 192, 193 & 194-1
INSULATION: 2" TYPE "Y"
PRESS (PSIG): _____ TEMP (°F): _____
OPER: _____
DESIGN: _____
TEST: 2PTBD-6

REFERENCE RFI
RFI No. 150 REV.
632-SPC CA
7357-SPC CH

REFERENCE
W.B.D. EDCS

SYSTEM RELEASE
NO. 25R-6

NO.	DESCRIPTION	OWNERS/DATE



ISSUE CONTROL

SEE NOTE 6

SEE NOTE 8

SEE NOTE 9

INSERVICE INSPECTION INFORMATION ONLY

INSERVICE INSPECTION INFORMATION ONLY

DATE CLASS: 15-2
ASME III CL. 15-2
B.1.1.0 N/A
Q.A. CAT. I
LAST WELD NUMBER USED: N/A
INSPECTION REQD. YES
INSPECTION REQD. 31-12-77 LINE NO. 2-RCS-022-22-1
PRESS (PSIG): _____
TEMP (°F): _____
TEST: 2PTBD-6

MATERIAL SPECIFICATION FOR LINE NO. 2-RCS-022-22-1
PIPE CLASS: 1502 (1/2 TO 2")
PIPE: SCH 160 SMLS. SA 312/316 TP 316
FITTINGS: SCH 160 SMLS. 5/8" SA 312/316
FLANGES: _____

UNLESS OTHERWISE SPECIFIED

SYSTEM CONTROL
INSTALLATION COMPLETE
FINAL ACCEPTANCE
INSPECTION

REACTOR COOLANT SYSTEM (RCS)
REACTOR CONTAINMENT
EL 718-6

JOB NO. 102-1
DWG. NO. 102-2-82
CND. AD. DATE 9-2-82

W.P. NO. 111-2541
DATE 9-2-82
1507005-1B




EECSCH.NE

PDR RIDS

8407270302

PDR RIDS

