


22"
17"
11"
6.5"
11"
17"
22"

22"
17"
11"
6.5"
11"
17"
22"

SHUNT COIL TEST SWITCH DEVELOPMENT		SHUNT COIL TEST
DECK 1	1 0-1-1-02	X
	3 0-1-1-04	X
DECK 2	5 0-1-1-06	X
	7 0-1-1-08	X

UV COIL TEST SWITCH DEVELOPMENT		UV COIL TEST
DECK 1	2 0-1-1-02	X
	3 0-1-1-04	X
DECK 2	5 0-1-1-06	X
	7 0-1-1-08	X

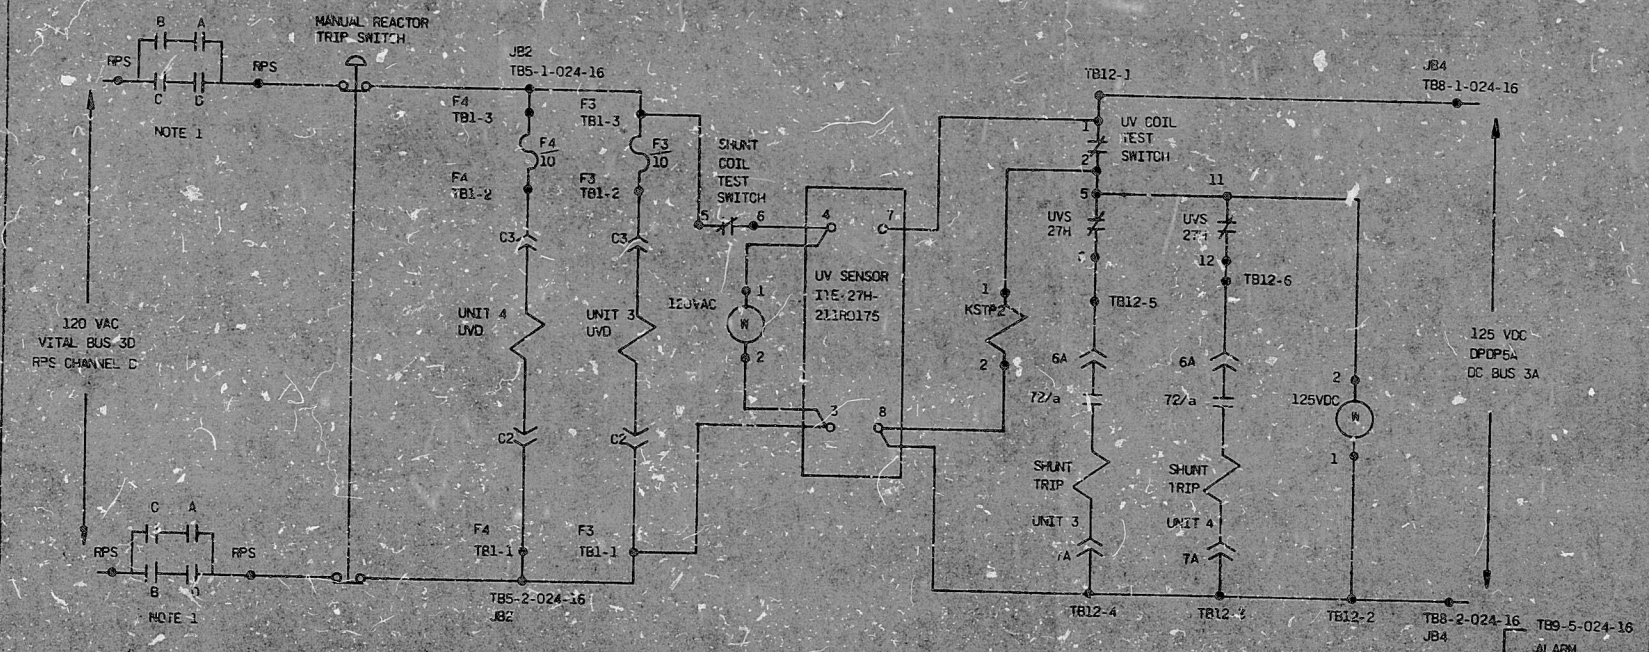

NOTES:
1. RPS CONTACTS OPEN TO TRIP CND BREAKERS

II
APERTURE
CARD

NUCLEAR SAFETY-RELATED

NOT NUCLEAR SAFETY RELATED

Drawn by: JEFF WILSON	Checked by: JEFF WILSON	Approved by: JEFF WILSON
Design: JEFF WILSON	Checked: JEFF WILSON	Approved: JEFF WILSON
ELEMENTARY DIAGRAM DC BREAKER SHUNT TRIP UNIT 3 & 4		
8408060216		
Scale:		208024C 0

PDR RIDS

840 8060216

