


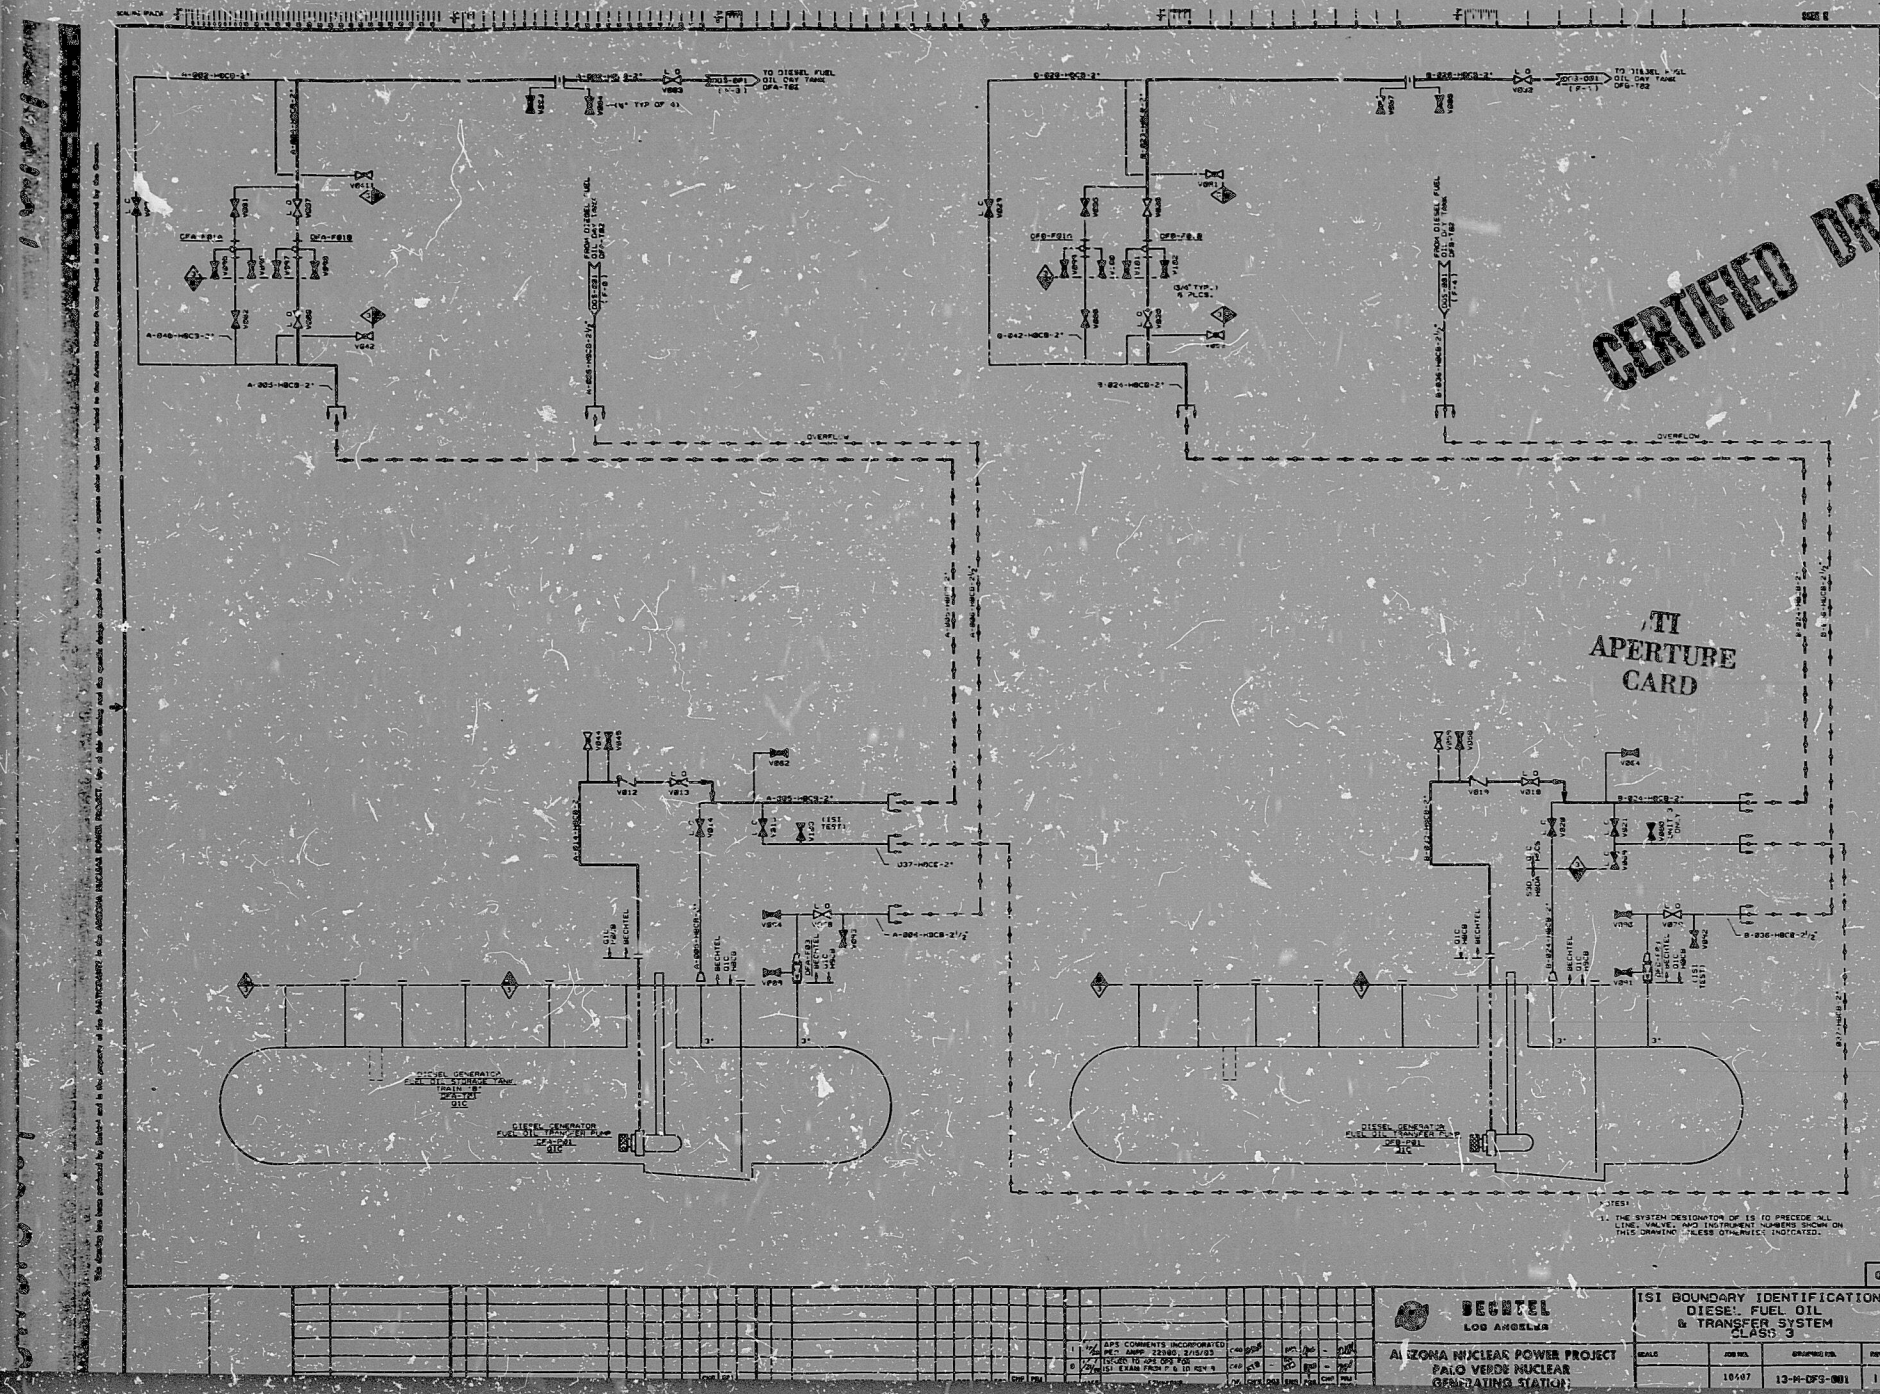

CERTIFIED DRAWING

BECHTEL LOS ANGELES		ISI BOUNDARY IDENTIFICATION DIESEL FUEL OIL & TRANSFER SYSTEM CLASS 3	
ALZONA NUCLEAR POWER PROJECT PALO VERDE NUCLEAR OPERATING STATION		10447	13-M-OPS-MIL 1

PDR RIDS

84082804.63

