


CROSS-SECTION A-A

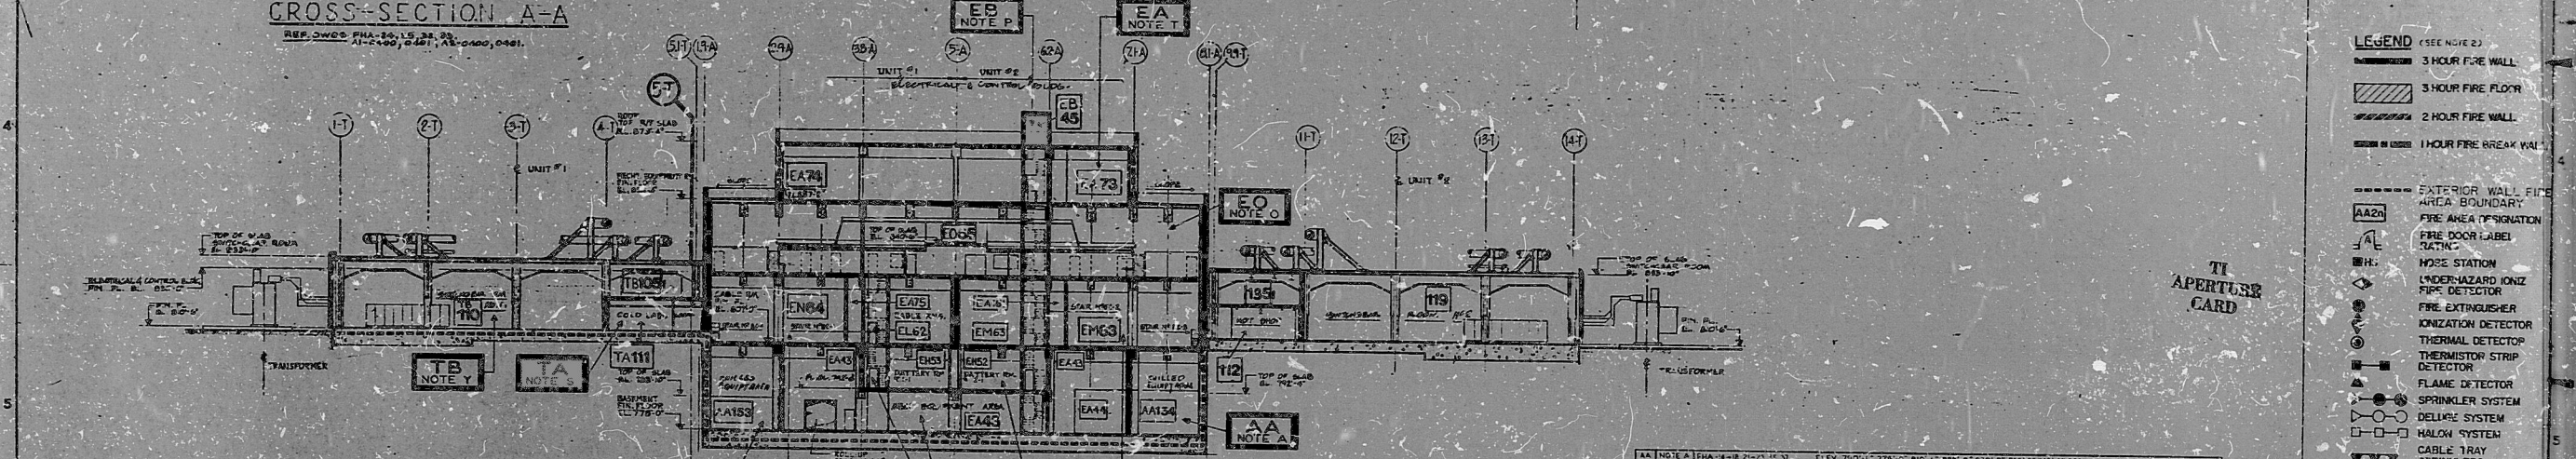

CROSS-SECTION B-B

NOTE:  
1. UNIT C INFORMATION MAY NOT BE  
COMPLETE.  
2. FOR COMPLETE LEGEND SEE  
DWG. FNA-1.

- LEGEND (SEE NOTE 2)**
- 3 HOUR FIRE WALL
  - 3 HOUR FIRE FLOOR
  - 2 HOUR FIRE WALL
  - 1 HOUR FIRE BREAK WALL
  - EXTERIOR WALL FIRE AREA BOUNDARY
  - AA20 FIRE AREA DESIGNATION
  - FIRE DOOR LABEL DATA
  - HOSE STATION
  - UNDER-HAZARD IONIZ FIRE DETECTOR
  - FIRE EXTINGUISHER
  - IONIZATION DETECTOR
  - THERMAL DETECTOR
  - THERMISTOR STRIP DETECTOR
  - FLAME DETECTOR
  - SPRINKLER SYSTEM
  - CABLE TRAY
  - SPRINKLERS


TI APERTURE CARD

**TEXAS UTILITIES GENERATING CO.**  
FIRE HAZARD ANALYSIS  
BUILDING CROSS-SECTION  
A-A, FUR

FNA-35

REV.	DATE	DESCRIPTION
1	10/1/80	ISSUED FOR CONSTRUCTION
2	10/1/80	ISSUED FOR CONSTRUCTION

8408300337

PDR RIDS

