
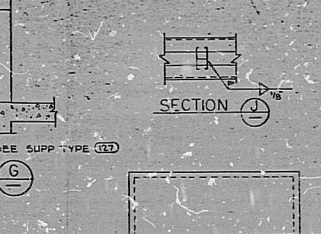
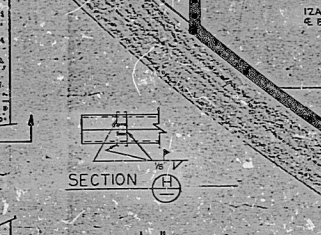
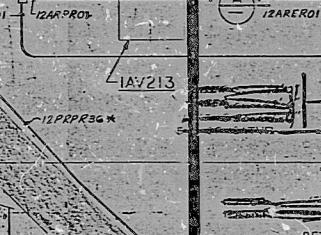
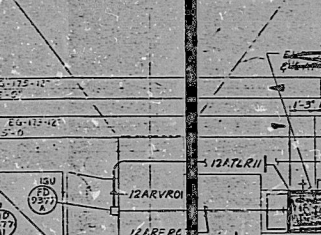
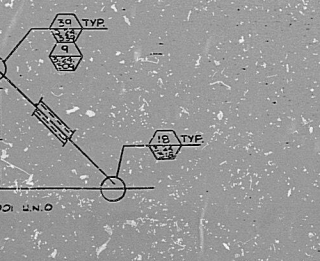
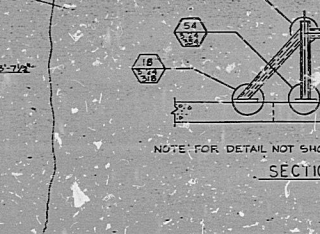
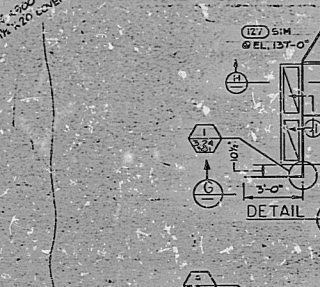
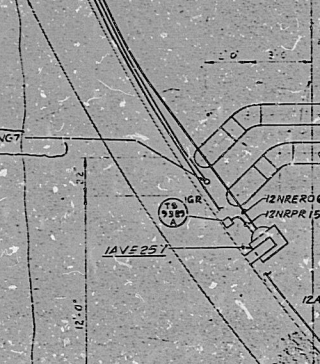
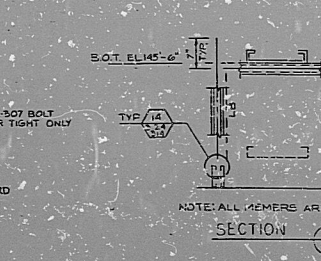
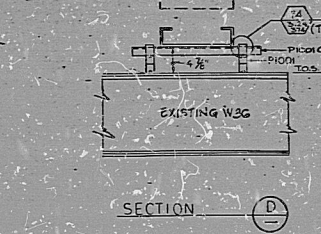
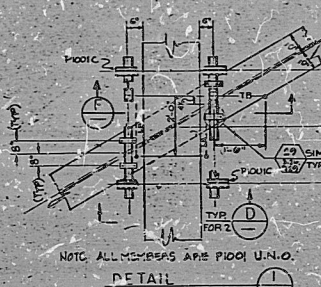
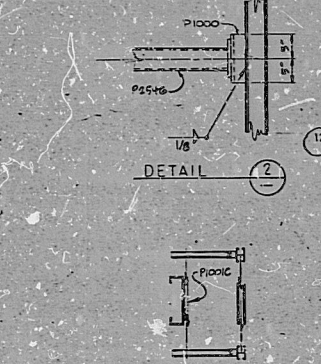
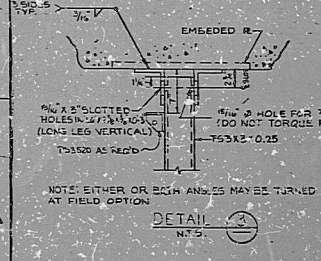
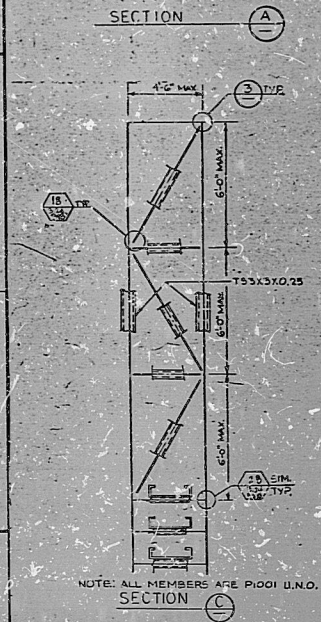


This drawing and the design it covers are the property of BECHTEL. They are hereby loaned and as the borrower's license agreement that they will be kept confidential. Copies, without written consent, are prohibited by any written consent given by the holder to the borrower.

NOTE:
 1. ALL MEMBER SIZES ARE T55X3X0.25 U.L.O.
 2. SUPPORT TYPE (C) SIM. TO SUPP. TYPE (D). SEE SECTION "E".

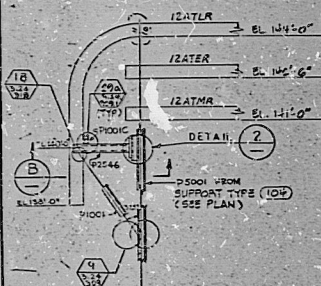

OUTSIDE		INSIDE	
01	02	03	04
01	02	03	04
05	06	07	08
09	10	11	12
13	14	15	16
17	18	19	20
21	22	23	24
25	26	27	28
29	30	31	32
33	34	35	36
37	38	39	40
41	42	43	44
45	46	47	48
49	50	51	52
53	54	55	56
57	58	59	60
61	62	63	64
65	66	67	68
69	70	71	72
73	74	75	76
77	78	79	80
81	82	83	84
85	86	87	88
89	90	91	92
93	94	95	96
97	98	99	100

NOTES:
 1. ALL CABLE TRAYS ARE 34" UNLESS SHOWN OTHERWISE.
 2. CLASS 1E RACEWAY (TRAY) & CONDUIT ETC. ARE IDENTIFIED FOR LISTED INSTALLATION BY LETTERS A, B, C, D, W, X, Y OR Z, IN THE THIRD CHARACTER OF THE RACEWAY NUMBER.
 3. FOR INSTALLATION DETAIL OF NON-STANDARD ELBOWS FOR CABLE TRAYS, SEE DWG. E-1406-0, SHEET 24, 388.
 4. FOR LOCATION OF EMBEDS SEE DWG. C-0015-1.

REFERENCE DRAWINGS
 P-2104-1 PIPING
 C-066-1 CIVIL STRUCTURAL
 C-9214-1 HEATING & VENTILATING
 C-8214-1 PLUMBING
 E-1406-0 RACEWAY NOTES, SYMBOLS & DETAILS
 P-0044-1 EQUIPMENT LOCATION

NO.	DESCRIPTION	DATE	BY	CHKD.
1	ISSUED FOR CONSTRUCTION	10/25/55
2
3
4
5
6
7
8
9
10

BECHTEL
 SAN FRANCISCO
 PUBLIC SERVICE ELECTRIC AND GAS COMPANY
 HOPE CREEK GENERATING STATION

RACEWAY PLAN
 REACTOR BLDG. AREA 21
 PLAN AT FL B2-0

10855 E-1574-1 4

THIS DRAWING IS TO BE USED FOR ELECTRICAL RACEWAY INSTALLATION ONLY. INCORPORATED ALTERNATE SHEET 1. BE CORRECT AS TO LOCATION OR SIZE.

8409040359

PDR RIDS

