
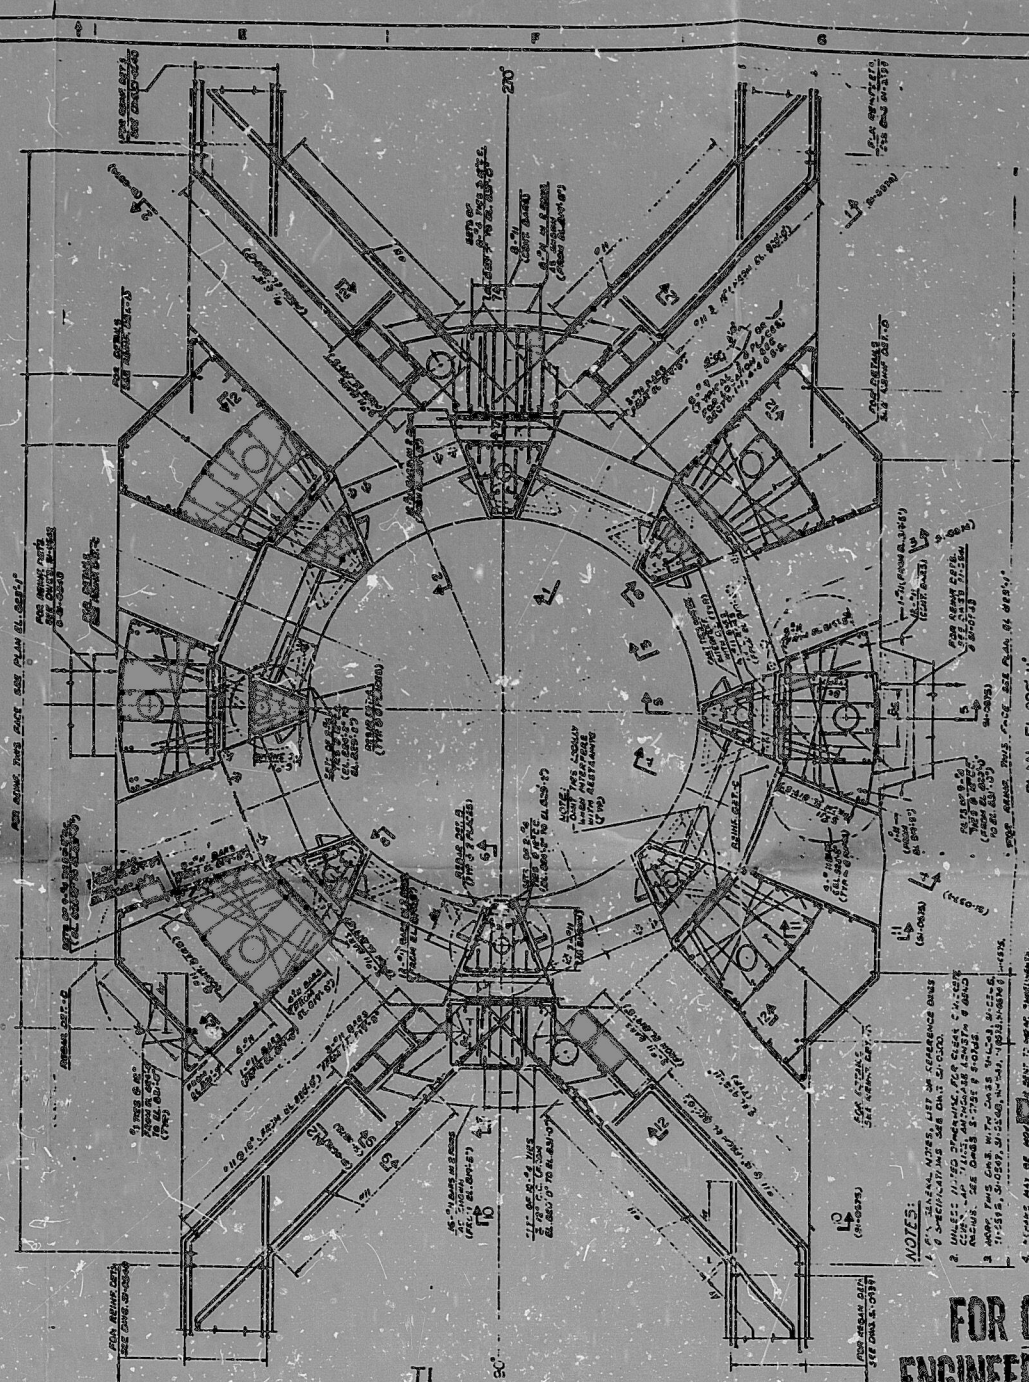


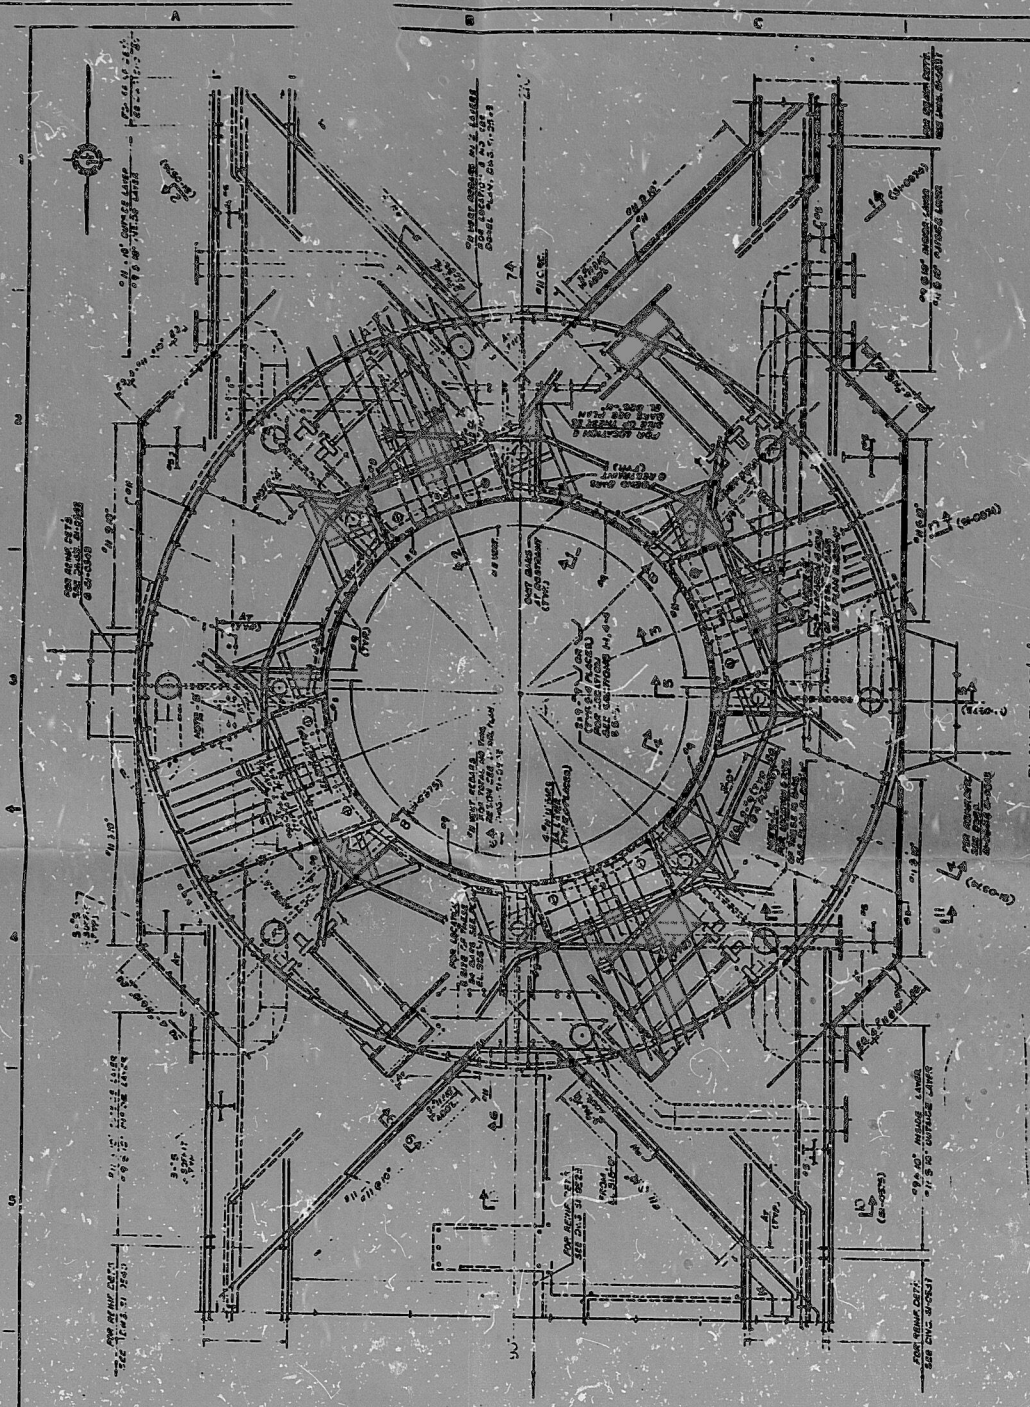

TI
APERTURE
CARD

FOR OFFICE AND
ENGINEERING USE ONLY

THIS DOCUMENT
AFFECTED BY
DESIGN CHANGES
TI
APERTURE
CARD

TEXAS UTILITIES SERVICES INC.
DALLAS POWER & LIGHT COMPANY
TEXAS ELECTRIC SERVICE COMPANY
TEXAS POWER & LIGHT COMPANY
R. B. II INTERNAL STRUCT.
REACTOR CAVITY REIN.
SECT. & DET. SH. I
Scale 2"=1'-0"
2323-SI-0572

FOIA-85-39
(C84)

85/2020106

PDR

8512020106

