


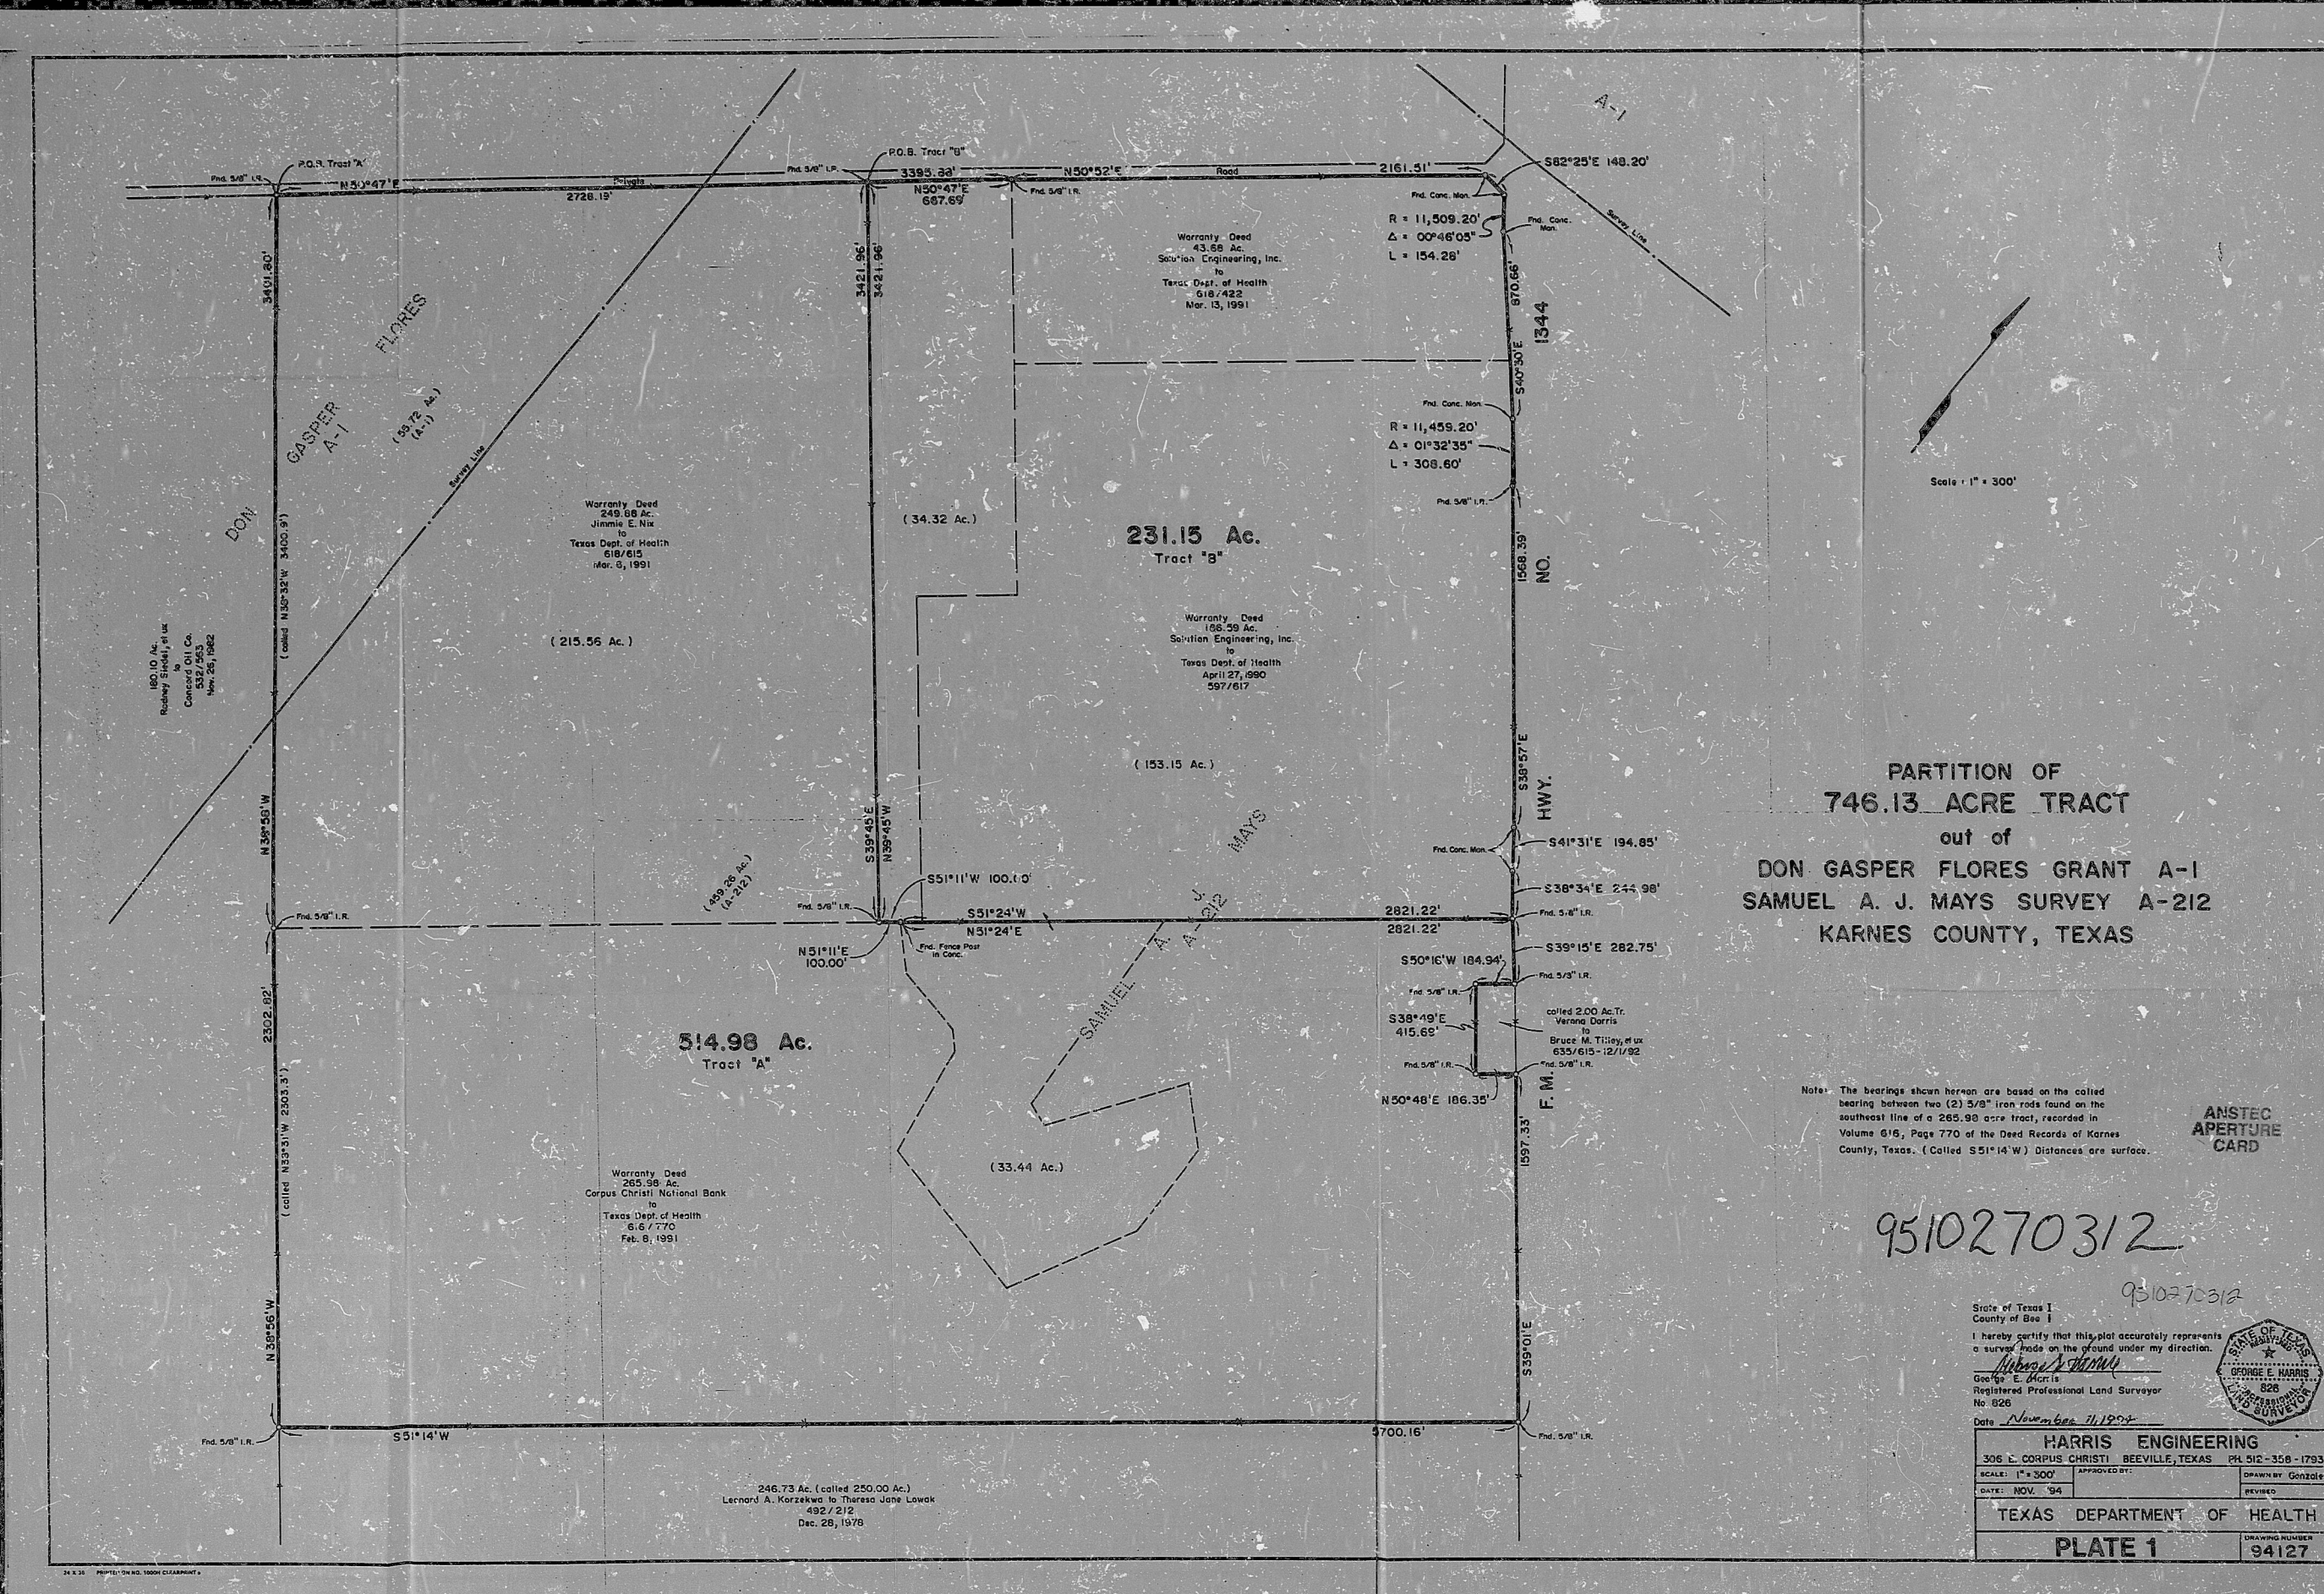

PARTITION OF
746.13 ACRE TRACT
out of
DON GASPER FLORES GRANT A-1
SAMUEL A. J. MAYS SURVEY A-212
KARNES COUNTY, TEXAS

Note: The bearings shown herein are based on the called bearing between two (2) 5/8" iron rods found on the southeast line of a 265.98 acre tract, recorded in Volume 618, Page 770 of the Deed Records of Karnes County, Texas. (Called S51°14'W) Distances are surface.

ANSTEC
APERTURE
CARD

9510270312

State of Texas
County of Bee

I hereby certify that this plat accurately represents a survey made on the ground under my direction.

George E. Harris
George E. Harris
Registered Professional Land Surveyor
No. 826
Date November 11, 1994

HARRIS ENGINEERING
306 E. CORPUS CHRISTI, BEEVILLE, TEXAS PH 512-358-1793
SCALE: 1" = 300' APPROVED BY: *George E. Harris*
DATE: NOV. '94 DRAWN BY: Gonzalez
REVIEWED: _____

TEXAS DEPARTMENT OF HEALTH
PLATE 1 94127

9510250281

PDR RIDS

9510270312

