


FOR INFORMATION ONLY
NOT FOR CONSTRUCTION
DEC - 2 1986

NUCLEAR DEPARTMENT
PUBLIC SERVICE ELECTRIC & GAS CO.

SYSTEM DE

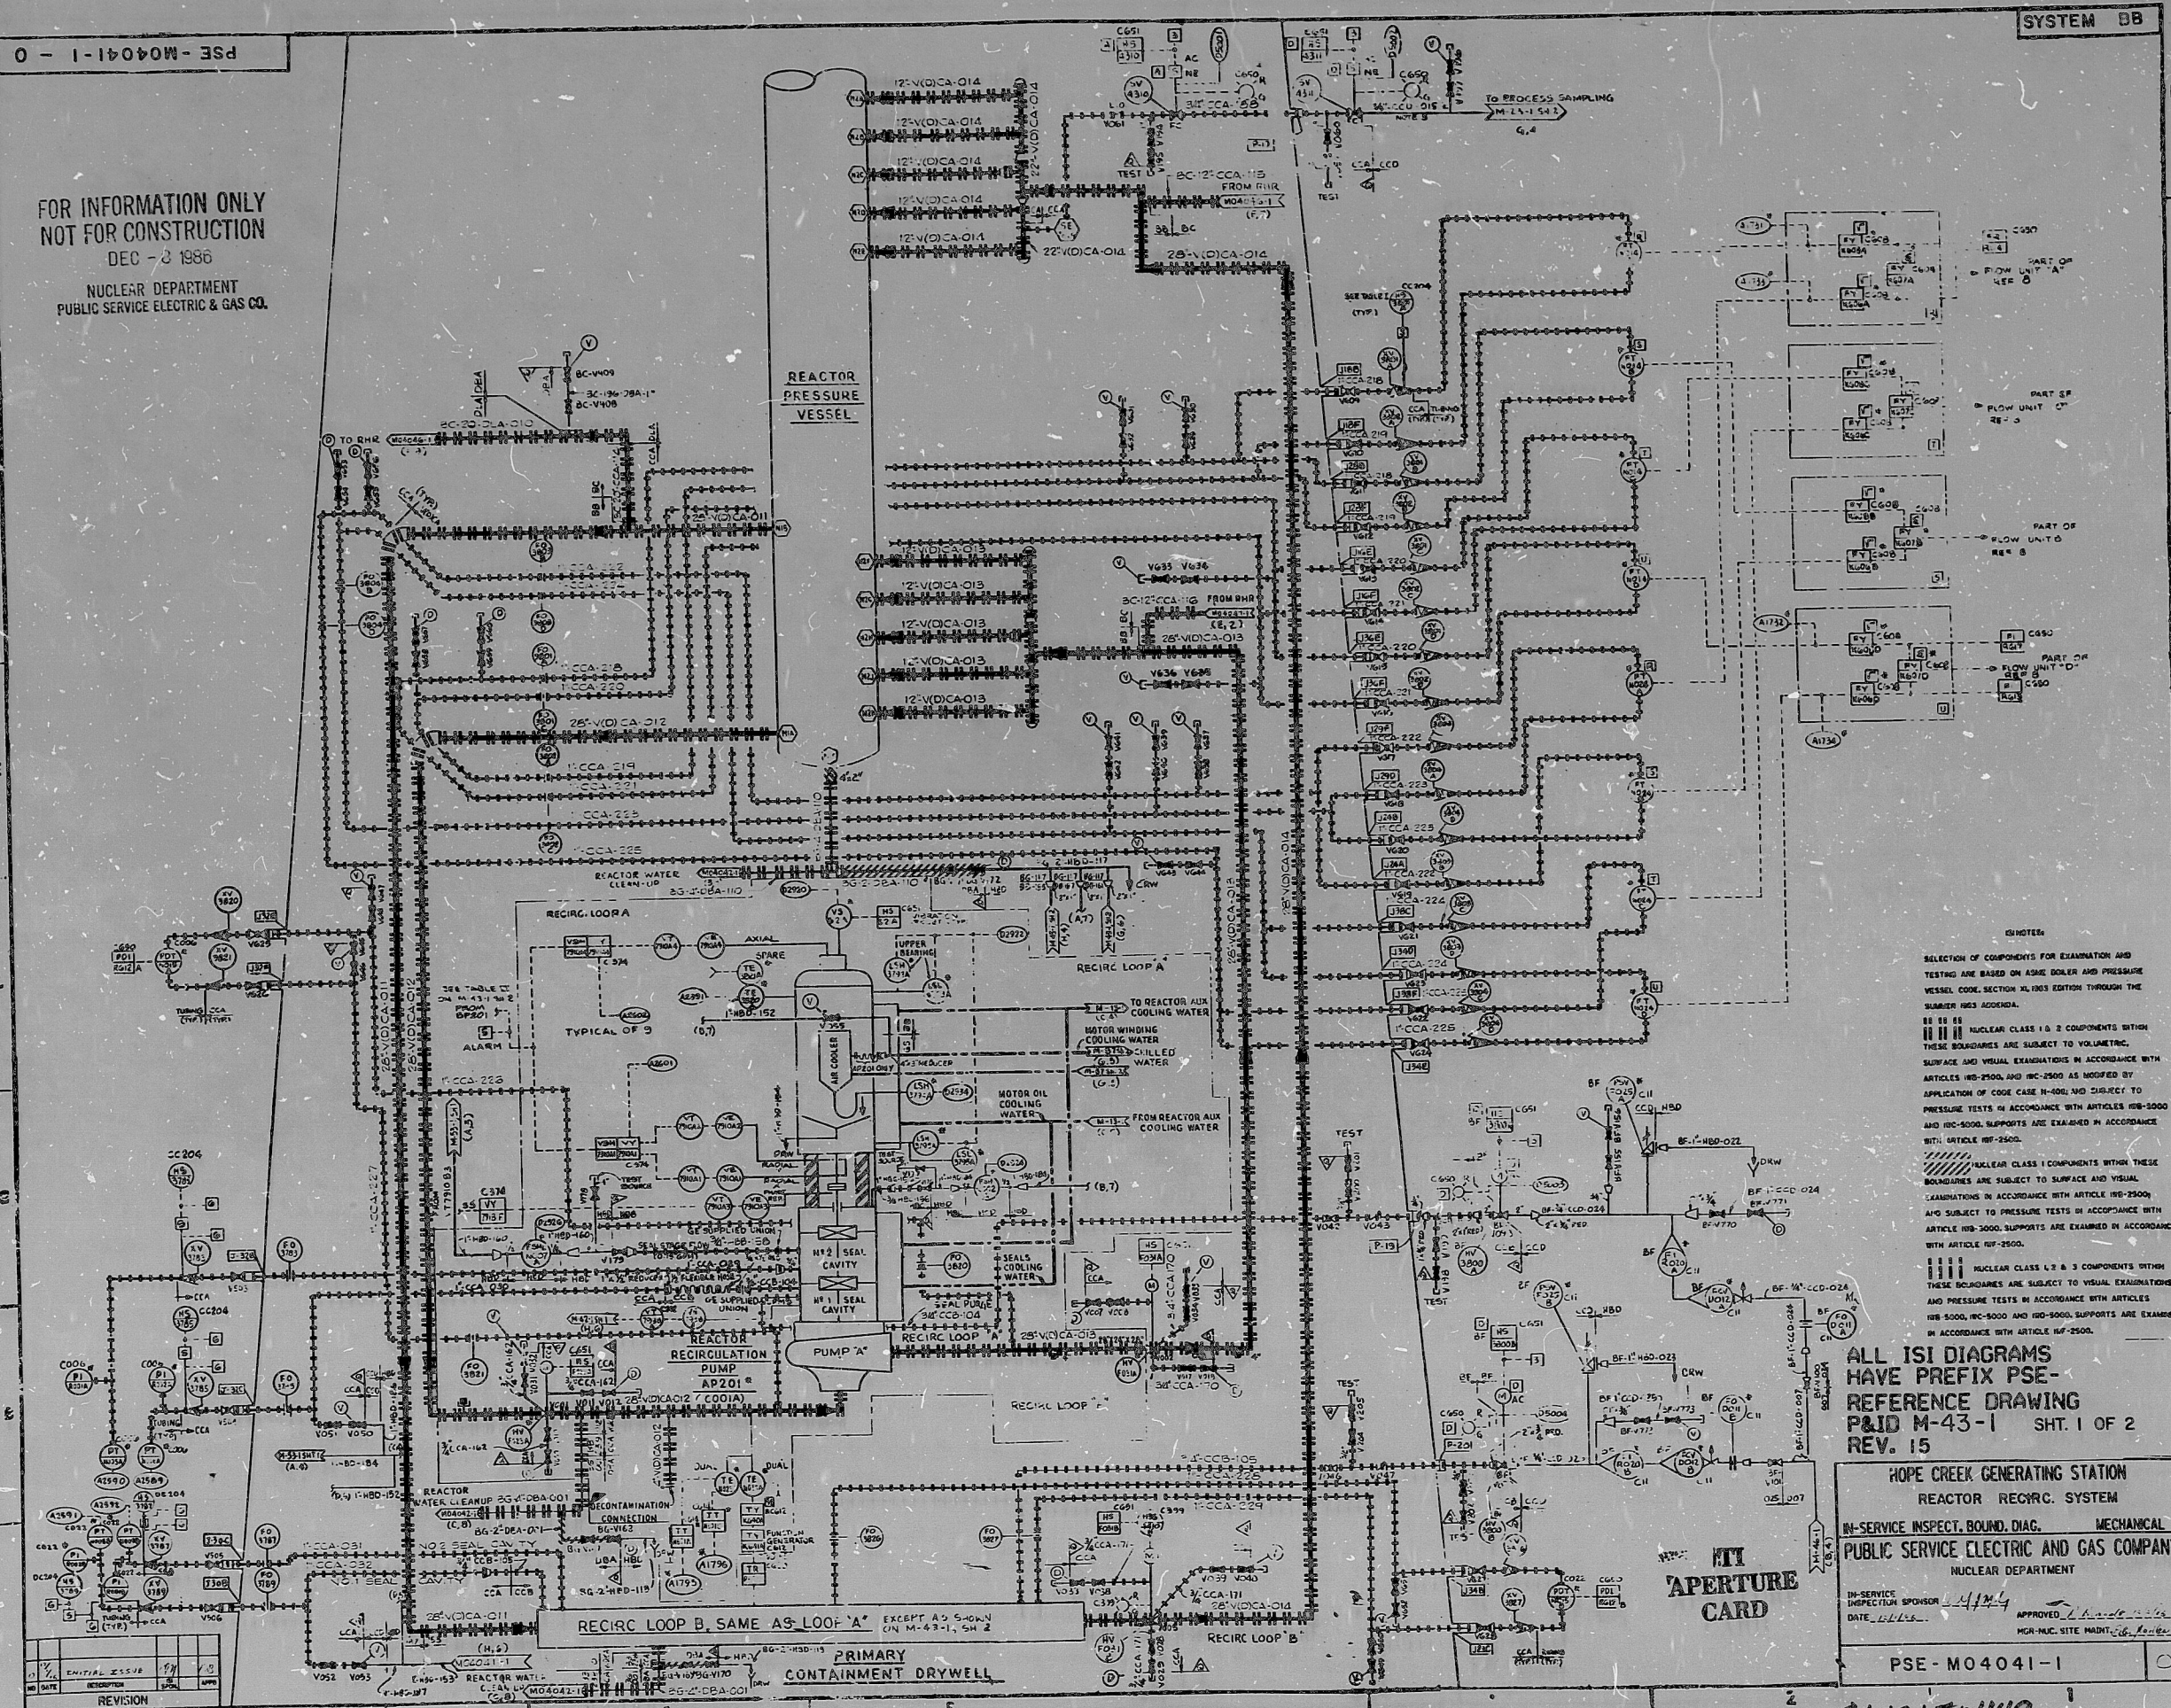

ALL ISI DIAGRAMS
HAVE PREFIX PSE-
REFERENCE DRAWING
P&ID M-43-1 SHT. 1 OF 2
REV. 15

HOPE CREEK GENERATING STATION
REACTOR REGR.C. SYSTEM
IN-SERVICE INSPECT. BOUND. DIAG. MECHANICAL
PUBLIC SERVICE ELECTRIC AND GAS COMPANY
NUCLEAR DEPARTMENT

IN-SERVICE
INSPECTION SPONSOR 4/24/94
DATE 12/1/94 APPROVED [Signature]

MGR-NUC. SITE MAINT. *Ed. Korb*

RSE - M04041-1

11/15/1960

8612150444

PDR RIDS

8612150449

