



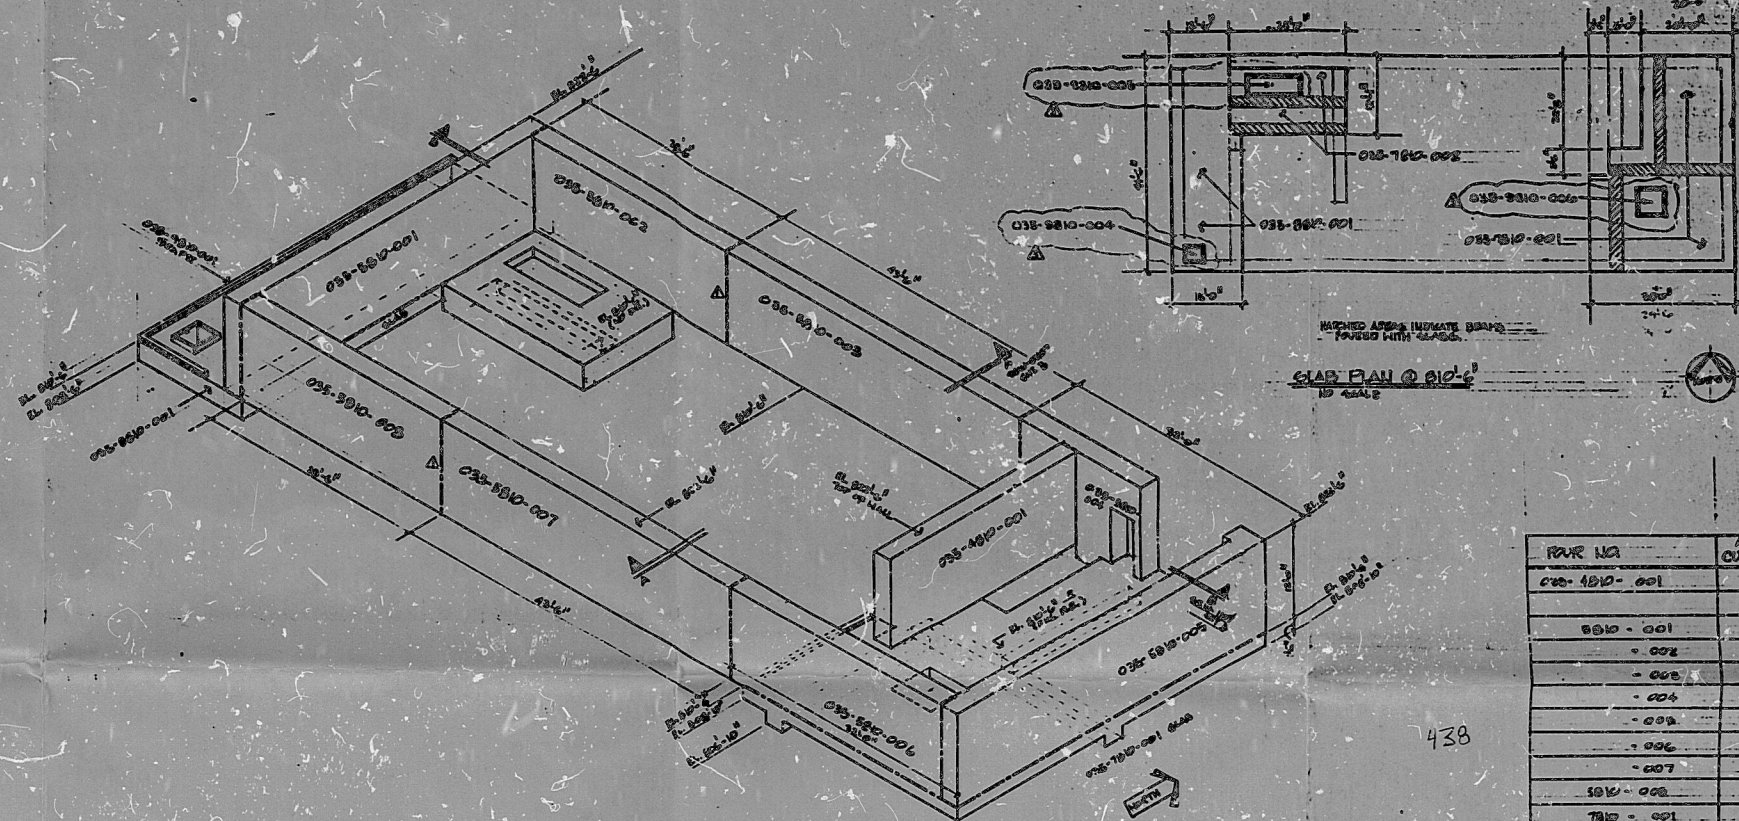


RAW NO.	APPROX. CU. YDS.

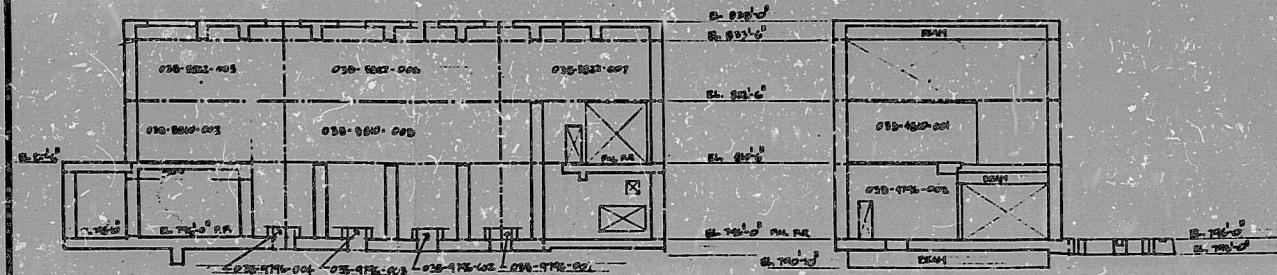

FOR OFFICE AND
ENGINEERING USE ONLY



LOCATION OF PROJECT: CPSES, GLEN ROSE, TEXAS	CONTRACT NO.: 35-1103 DRAWING NO.: 551-0101 SHEET: 3
---	--	---	--	--

8512030399
FOIA-85-59

C/438
ITI
APERTURE
CARD

PDR

8512030399

