


KERR-MCGEE NUCLEAR CORPORATION

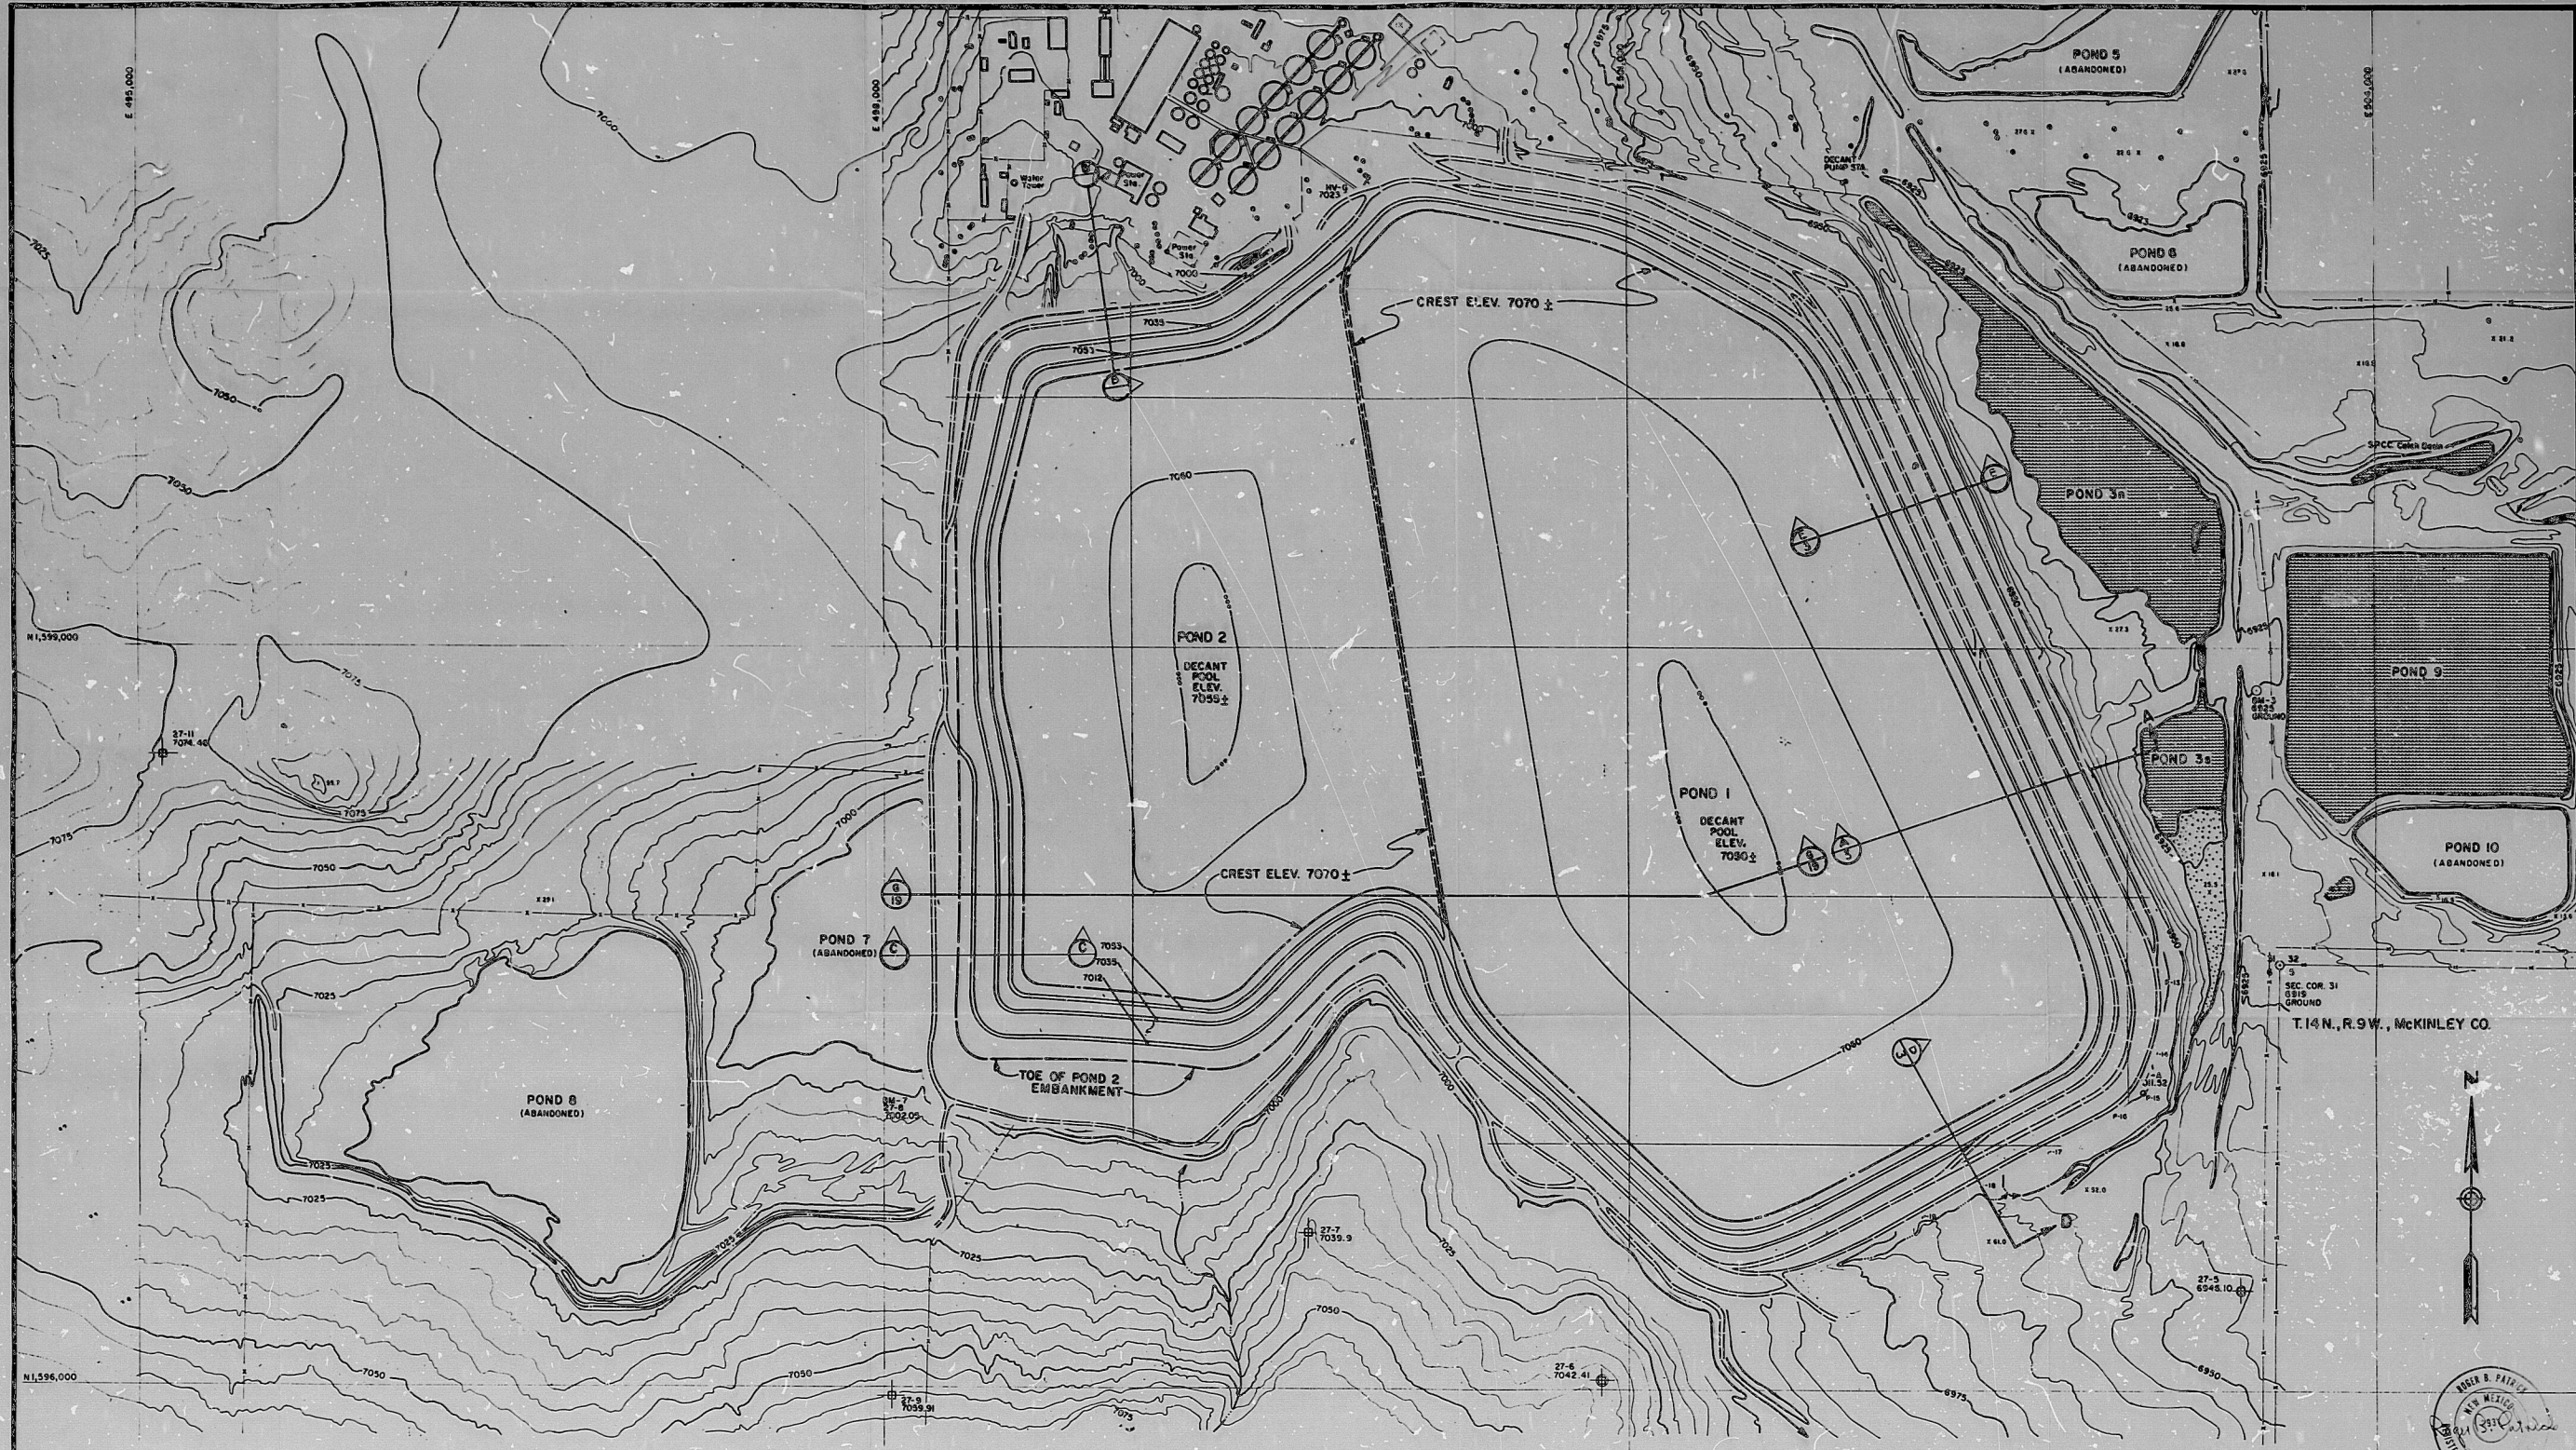

- CONTOUR INTERVAL
INSIDE CREST OF DAM--2'
OUTSIDE CREST OF DAM--5'
- P-X 3/4 OPEN WELLS
 - X 2" OPEN WELLS
 - PP-X HALL GAS PIEZOMETER WELLS
 - △ MV-X AERIAL SURVEY CONTROL STATIONS
 - ⊕ SURVEY MONUMENTS

TI
APERTURE
CARD

Lic. No. SUA-1473		Doc. No. 40-8905	
Rev. No. 0		Date 10/1/86	
REVISIONS			
NO.	DATE	BY	
1	1-6-82	RBP	
2	7-22-83	RBP	
ULTIMATE TAILINGS PONDS AMBROSIA LAKE AREA GRANTS, NEW MEXICO			
QUIVIRA MINING CO.			
KERR-MCGEE CENTER • OKLAHOMA CITY, OKLAHOMA 73105			
ENGINEERING BY	DATE	DIVISION	
DRAWN BY	DATE	SCALE 1" = 300'	SHEET 5 OF 19
CHECKED BY	DATE	SHEET SIZE 24" x 36"	FILE NUMBER
APPROVED BY	DATE	DESIGNED BY	
APPROVED BY	DATE	SE. FILE 2950-ULT	

861216425

PDR

8612160425

