


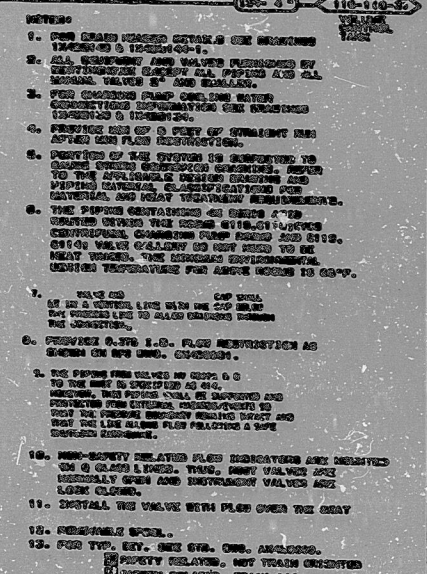

ORDER TO SUBMITTANCE PLAN (SCHEDULE)
 SECTION NO. 100-0700, SHEET 3 OF 4.

 SOUTHERN COMPANY SERVICES, INC.
 BIRMINGHAM, ALABAMA

GEORGIA POWER COMPANY
 ALVIN W. VOGTLE NUCLEAR PLANT

P & I DIAGRAM
 CHEMICAL & VOLUME CONTROL SYSTEM
 SYSTEM NO. 1200

INC. AIG-28707															SYSTEM NO. 1233	
REVISIONS															SCALE: NONE															INVESTIG NO.															REV.																													
ISSUED FOR CONSTRUCTION															DATE OR CHG APPROV DTL															DATE															NO. 10000															20														
REVISIONS															DATE OR CHG SUPPLY EQS CHGE PE ONE															

PDR RIDS

9512150164

