


NORTHEAST UTILITIES SERVICE COMPANY

SH 1 OF 1

SITE MILLSTONE UNIT 3 J.O. No. 12179 BORING No. B-1
 TYPE OF BORING WASH/CORE LOCATION N 11/4.70 E 60.50 GROUND ELEV. 19.3'
 DATE DRILLED JANUARY 27, 1975 DRILLED BY AMERICAN LOGGED BY G.J.Z./R.T.D.
 SUMMARY OF BORING

ELEV.	DEPTH	FEET	TYPE	BLOWS	OR	RECOV.	OVERALL WEATHERING AND RQD	LOG	SOIL OR ROCK DESCRIPTION	FIELD AND LABORATORY TEST RESULTS, FACIES, BEDDING AND FAULTING AND TEXTURE	SOIL STRATA DESCRIPTION, LITHOLOGY AND TEXTURE
-------	-------	------	------	-------	----	--------	-------------------------------------	-----	--------------------------	---	---

GROUND SURFACE ELEVATION +19.3'

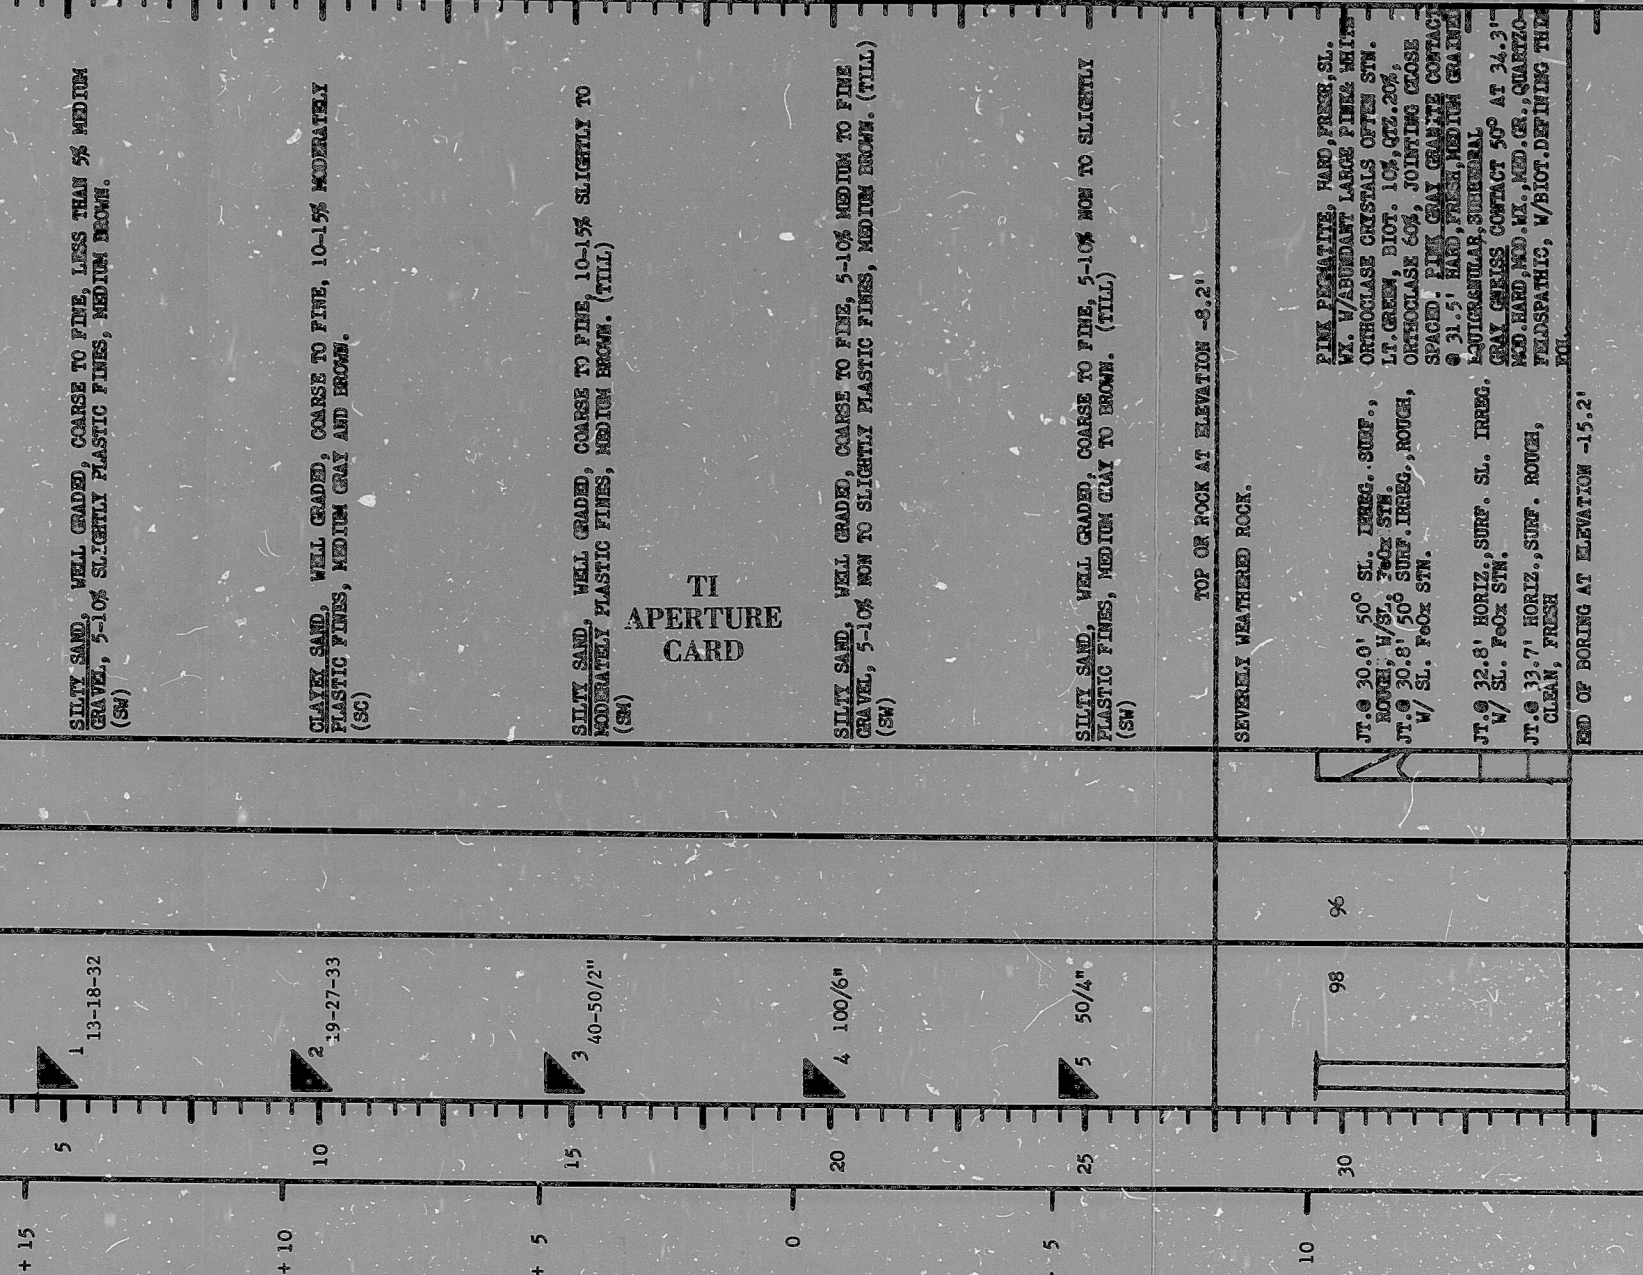

1. FIGURES IN BLOW OR RECOVERY COLUMN OPPOSITE SOIL SAMPLE DENOTE THE NUMBER OF BLOWS OF A 140 LB. HAMMER FALLING 30" REQUIRED TO DRIVE A 2" OD SAMPLE SPOON 6" OR THE DISTANCE SHOWN. * INDICATES USE OF 300 LB. HAMMER. FIGURES SHOWN OPPOSITE ROCK CORES DENOTE THE PERCENT OF CORE RECOVERED.

2. ☒ INDICATES LOCATION OF UNDISTURBED SAMPLE.
3. ☒ INDICATES LOCATION OF SPLIT-SPOON SAMPLE.
4. ☒ INDICATES LOCATION OF SAMPLING ATTEMPT WITH NO RECOVERY. SUBSCRIPT NEXT TO SYMBOL INDICATES SAMPLE NUMBER.
5. ☒ INDICATES LOCATION OF NATURAL GROUND WATER TABLE.
6. RQD - ROCK QUALITY DESIGNATION.
7. ☒ INDICATES DEPTH, LENGTH, AND SIZE CORING RUN.
8. DATUM IS M.S.L.

BORING LOG

MILLSTONE NUCLEAR POWER STATION
 UNIT 3

NORTHEAST UTILITIES SERVICE CO.

STONE & WEBSTER ENGINEERING CORPORATION

DRAWING NO. 12179-B-1-80

PDR RIDS

87121ϕϕ384

