


NORTHEAST UTILITIES SERVICE COMPANY

SH 1 OF 2

SITE MILLSTONE UNIT 3 J.O. No. 12179 BORING No. B-4
 TYPE OF BORING WASH/CORE LOCATION # 1058.6 & 151.8 GROUND ELEV. +16.9'
 DATE DRILLED JANUARY 20, 1975 DRILLED BY AMERICA LOGGED BY G.J.Z./B.I.D.
 SUMMARY OF BORING

ELEV. FEET	DEPTH FEET	SAMPLE TYPE	OVERALL WEATHERING AND RECOV.	LOG GRAPHIC	SOIL OR ROCK DESCRIPTION	
					FIELD AND LABORATORY TEST RESULTS, OR JOINTING, BEDDING AND FAULTING	SOIL STRATA DESCRIPTION, LITHOLOGY AND TEXTURE

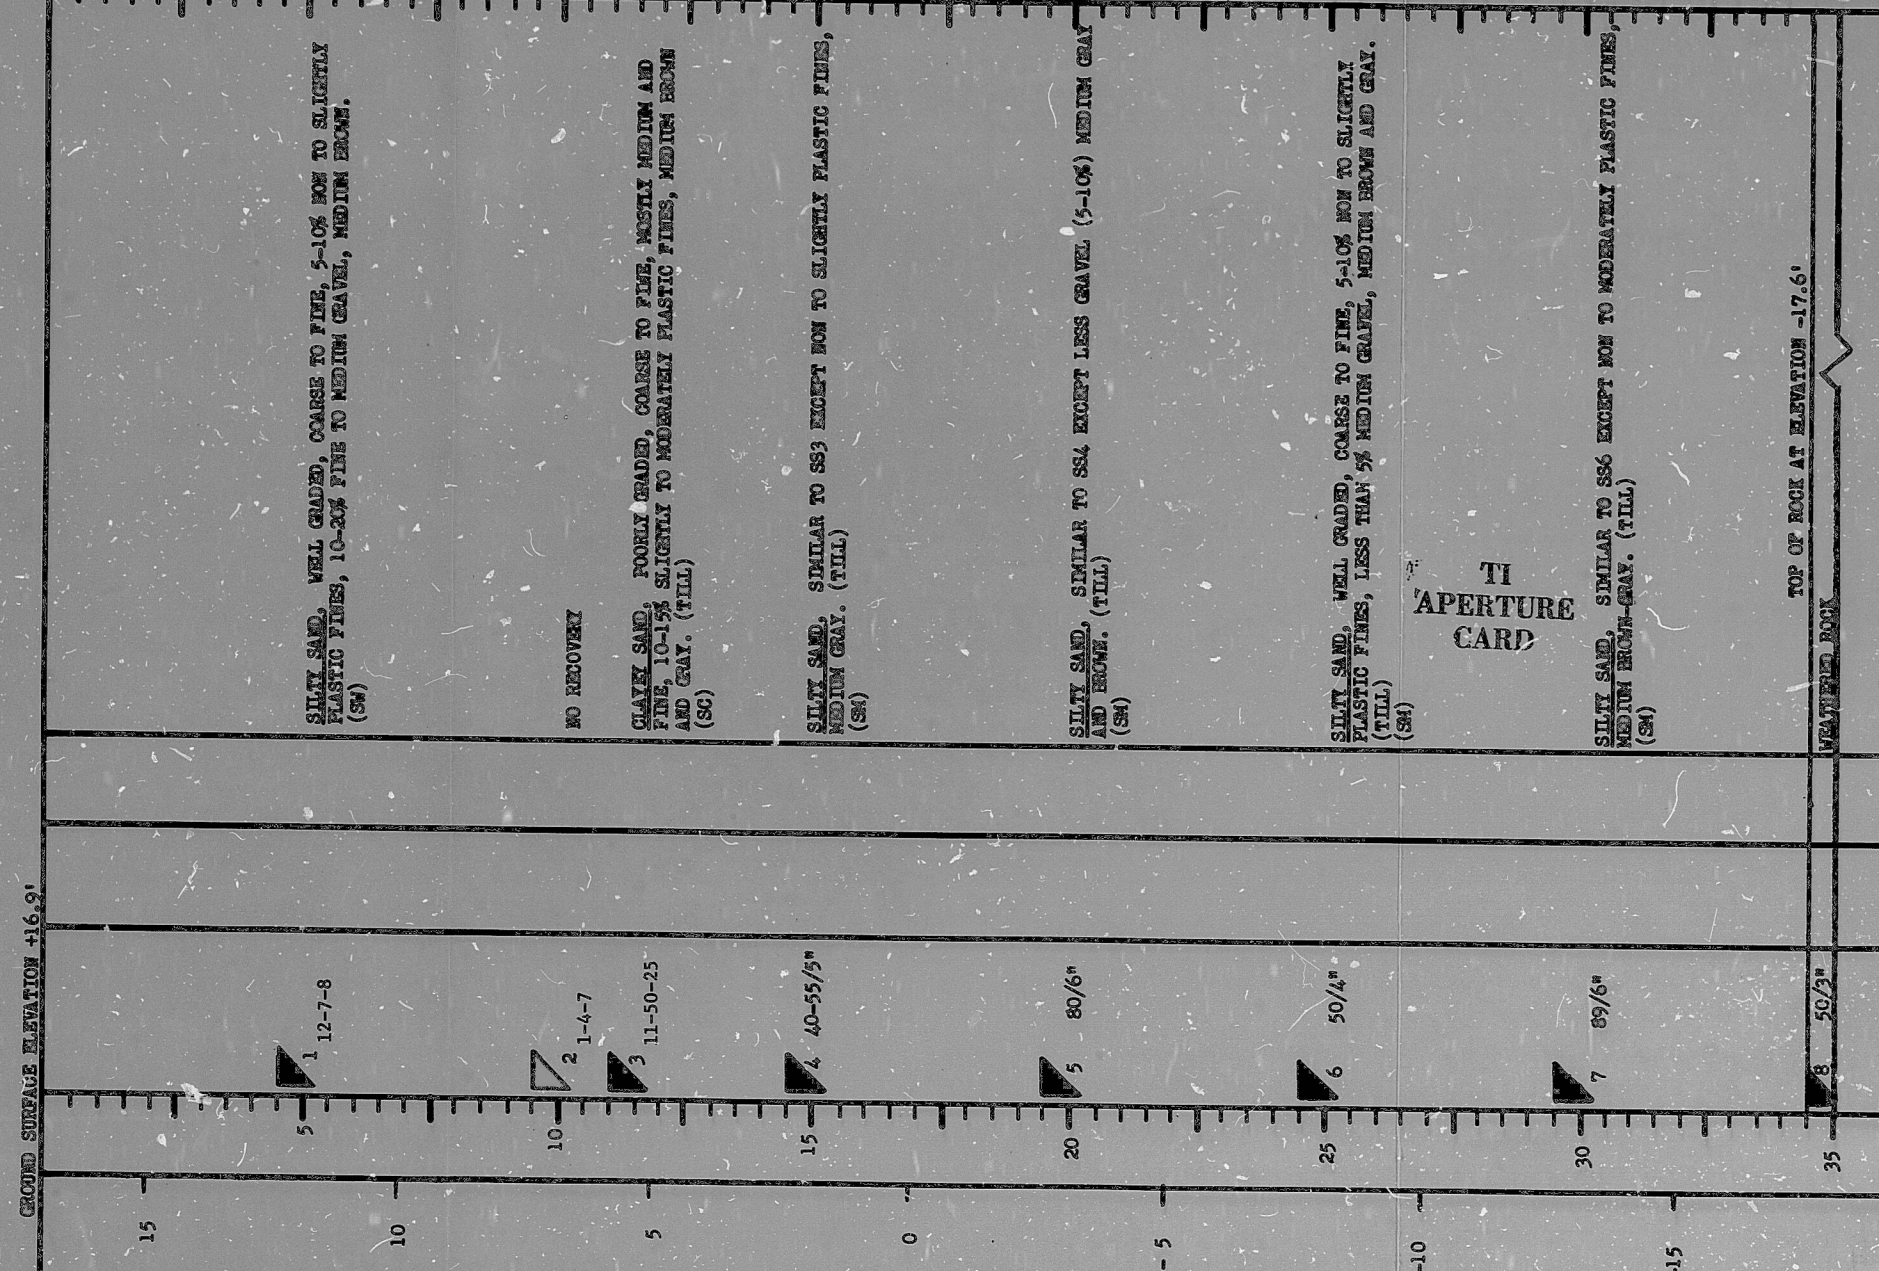

1. FIGURES IN BLOW OR RECOVERY COLUMN OPPOSITE SOIL SAMPLE DENOTE THE NUMBER OF BLOWS OF A 140 LB HAMMER FALLING 25 INCHES TO DRIVE A 2" OD SAMPLE SPOON 6" OR THE DISTANCE SHOWN. INDICATES USE OF 30 LB HAMMER. FIGURES SHOWN OPPOSITE ROCK CORES DENOTE THE PERCENT OF CORE RECOVERED.

- 2. ■ 2 INDICATES LOCATION OF UNDISTURBED SAMPLE.
- 3. ▽ 6 INDICATES LOCATION OF SPLIT-SPOON SAMPLE.
- 4. □ 7 INDICATES LOCATION OF SAMPLING ATTEMPT WITH NO RECOVERY. SUBSCRIPT NEXT TO SYMBOL INDICATES SAMPLE NUMBER.
- 5. ▽ 3 INDICATES LOCATION OF NATURAL GROUND WATER TABLE.
- 6. ROD-ROCK QUALITY DESIGNATION.
- 7. INDICATES DEPTH, LENGTH, AND SIZE CORING RUN.
- 8. DATUM IS M.S.L.

BORING LOG
 MILLSTONE NUCLEAR POWER STATION
 UNIT 3
 NORTHEAST UTILITIES SERVICE CO.

STONE & WEBSTER ENGINEERING CORPORATION
 DRAWING
 NO. 12179-03E-02A

PDR RIDS

87121φφ392

