




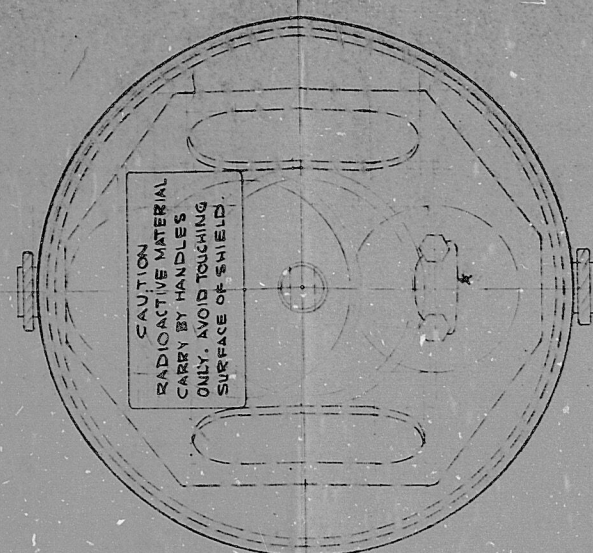


TOP VIEW

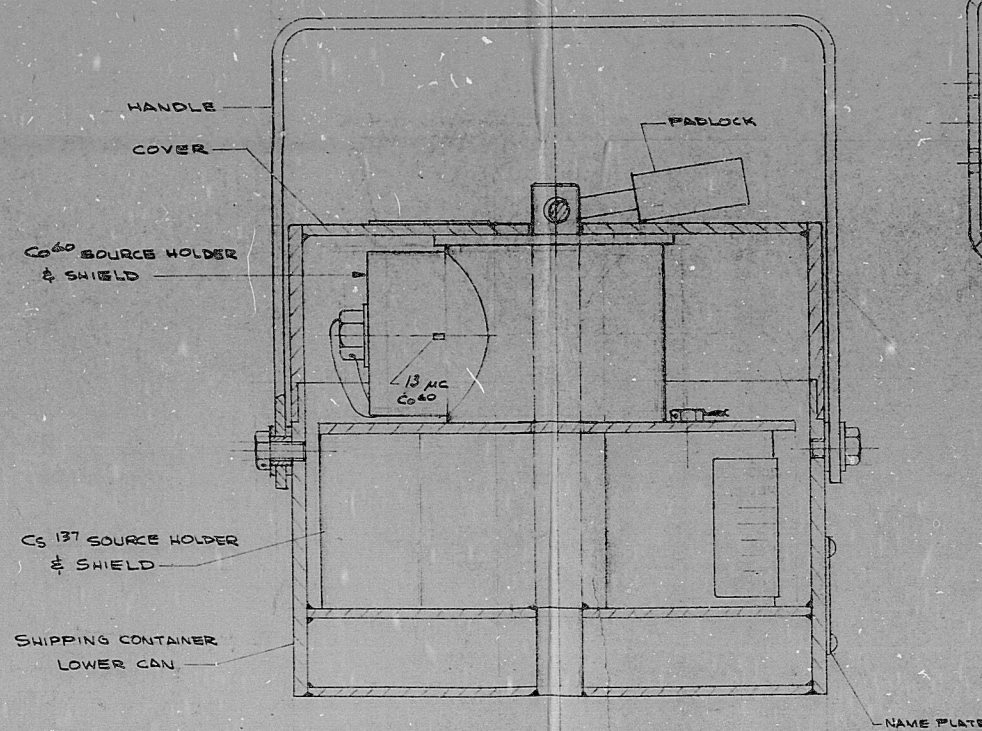


SHIPPING CONTAINER WITH  
SOURCE HOLDER & SHIELD

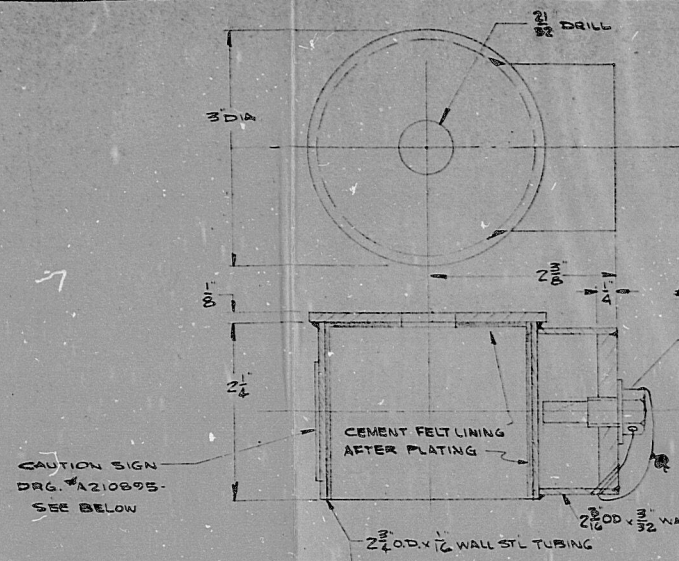


CAUTION SIGN  
DRG. #A210895  
SEE BELOW

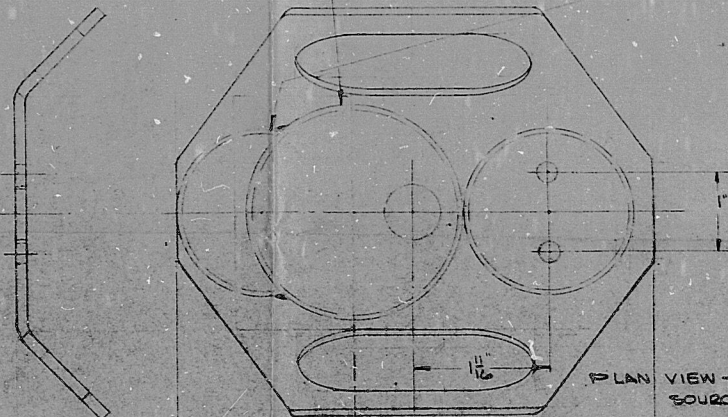

PLAN VIEW -  
SOURCE SHIELD NOT SHOWN.

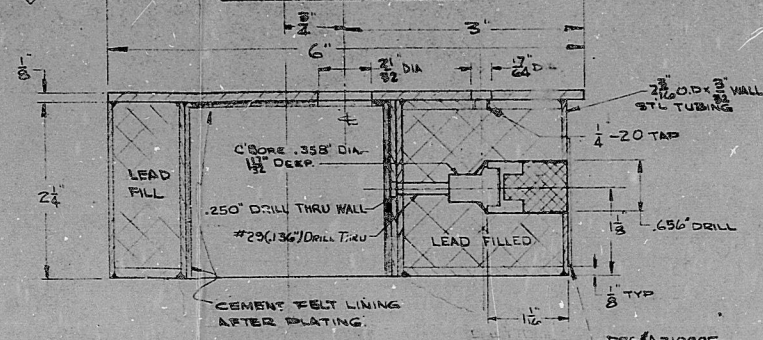


CE-137 SOURCE HOLDER & SHIELD ASSY.

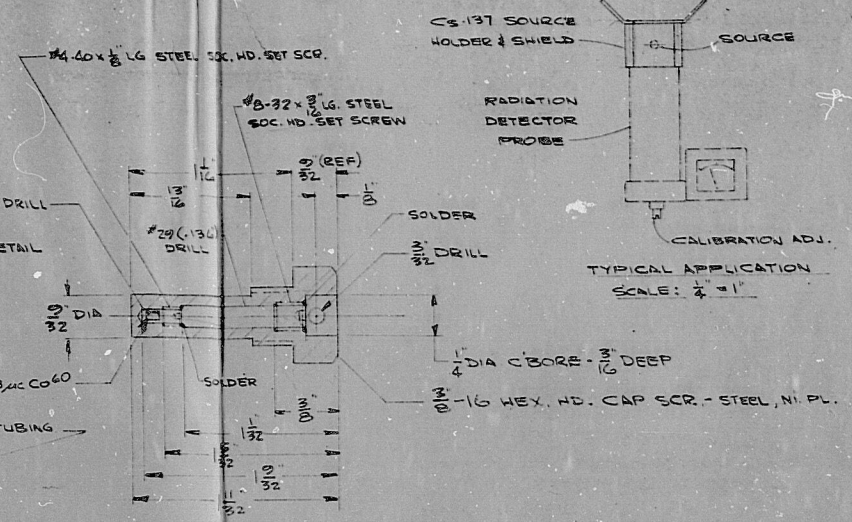

CO-60 SOURCE HOLDER DETAIL  
SCALE: 2" = 1"

- NOTES:
1. LEAD FILL IS 2%-6% ANTIMONY
  2. ALL EXTERNAL SURFACES NICKEL PLATED
  3. MATERIAL IS STEEL UNLESS OTHERWISE NOTED
  4. WELDED CONSTRUCTION

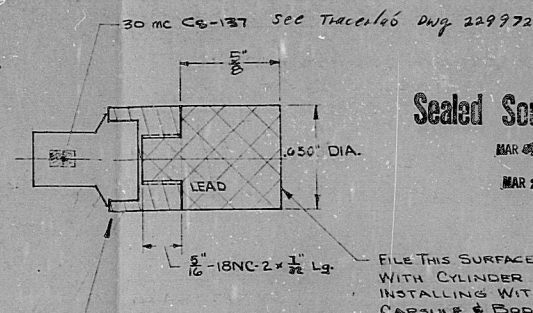

CS-137 SOURCE CONTAINER & PLUG  
SCALE: 2" = 1"

Sealed Source Files

MAR 28 1959  
MAR 28 1959

ANSTEC  
APERTURE  
CARD

9702240032

| DATE     | BY | REASON                                                                              | APPROVED |
|----------|----|-------------------------------------------------------------------------------------|----------|
| 11-24-58 | RL | FILE THIS SURFACE FLUSH WITH CYLINDER AFTER INSTALLING WITH UNLOADED CAPSULE & BODY | RL       |
| 12-29-58 | RL | FILE THIS SURFACE FLUSH WITH CYLINDER AFTER INSTALLING WITH UNLOADED CAPSULE & BODY | RL       |

Tracerlab, Inc. RICHMOND, CALIF.

CE-137 SOURCE HOLDER & SHIELD ASSY.

CE-137 SOURCE HOLDER & SHIELD ASSY.



9702210025 9702240032

PDR RIDER / SSD

9702240032

