



1 2 3 4 5 6 7 8 9 10 11 12 13 14 15 16 17 18 19 20 21

A
B
C
D
E
F
G
H
J
K
L
M
N
P
Q
R

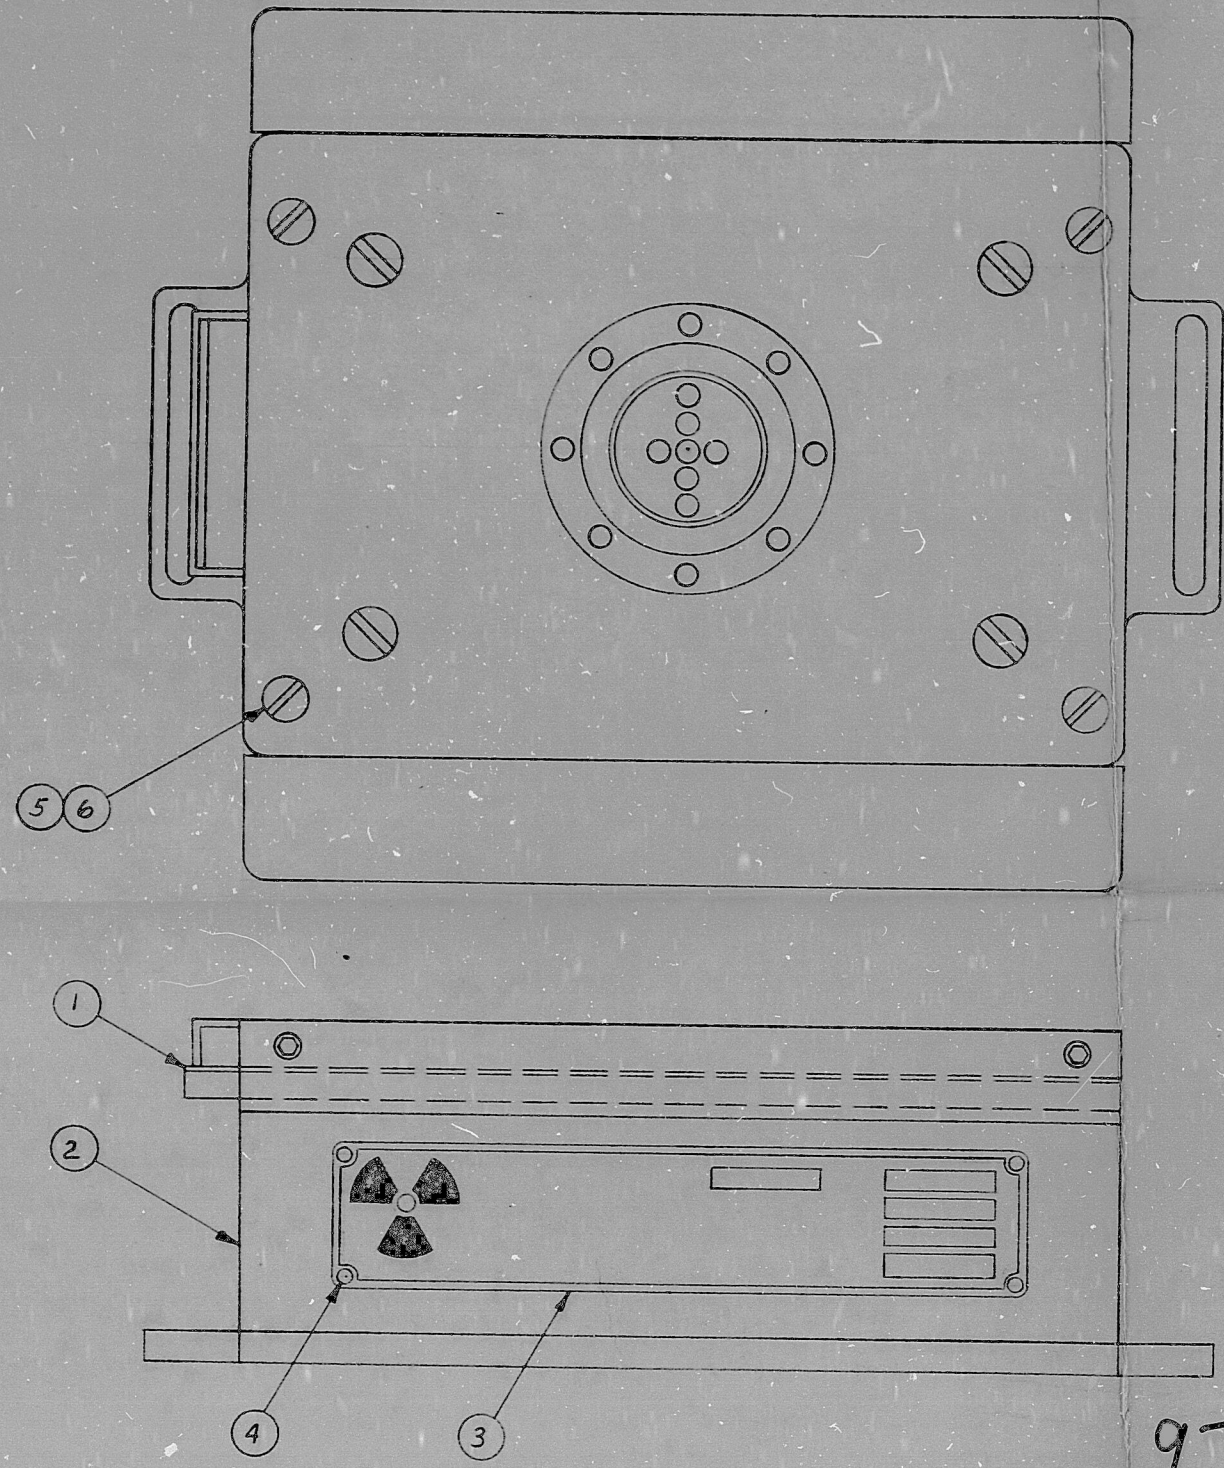

PARTS LIST			
QTY	PART NUMBER	DESCRIPTION	ITEM NO.
1	C995696	"O" FRAME SOURCE MT. ASS'Y.	1
1	C995704	ACTUATING ASSEMBLY	2
1	A236325	CAUTION PLATE	3
4	310454	RIVET	4
4	314105	SCREW, #10-32x1LG. FHMS	5
4	317287	LOCK WASHER, #10	6

NOTE:
STAMP THE DATE, TYPE, STRENGTH & SERIAL NO. OF SOURCE ON CAUTION PLATE BEFORE RIVETING TO SOURCE MOUNT.

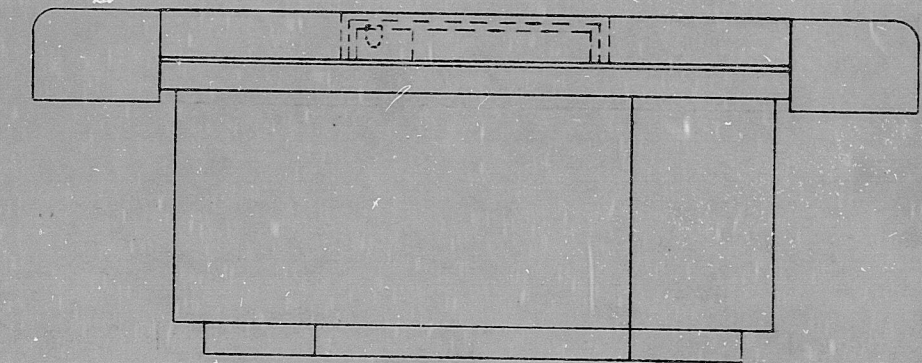

C995711

9702240132

BGL-7A 9702240B2

REVISIONS

MODERN BLUE PRINT CO. NO. 1020-B 251-108

ANSTEC
APERTURE
CARD

ENG. CODE	TOLERANCES UNLESS OTHERWISE SPECIFIED			USED ON	MODEL
	FRACTIONAL	DECIMAL	ANGULAR		
	$\pm 1/64$	$\pm .005$	$\pm 1/2^\circ$		
SCALE: FULL					
MATERIAL SPECIFICATIONS					
KIND	~				
FINISH	~				
SIZE	~				
DRAWN	FG 4-9-62				
CHECKED					
APPR'D					
DO NOT SCALE DRAWING					
NAME: MODIFIED SOURCE MOUNT ASSEMBLY				DRAWING NO. C995711	
				REV.	

Tracerlab
Waltham 54, Mass.

9702240132

PDR RIDS

9702240132

