
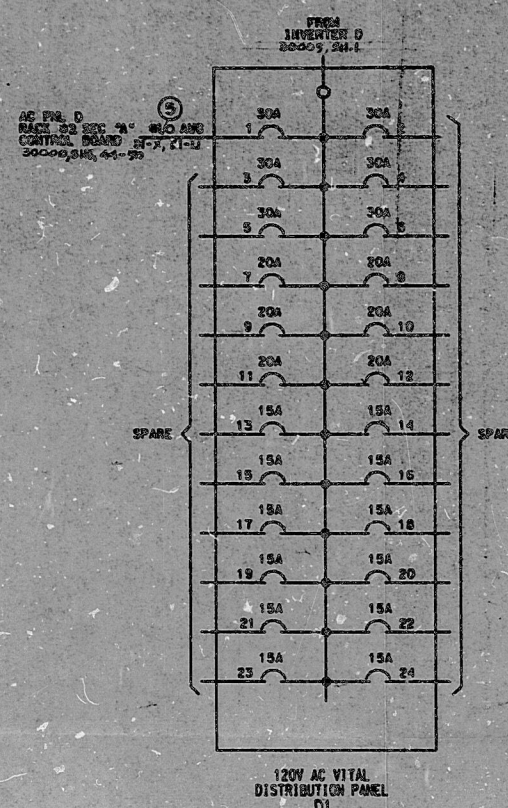


This drawing and the design it covers are the property of BECHTEL. They are merely loaned and on the borrower's express agreement that they will not be reproduced, copied, retransmitted, exhibited, or used except in the limited way and for the limited purposes specified in the letter to the borrower or twice use permitted by any written consent given by the lender to the borrower.

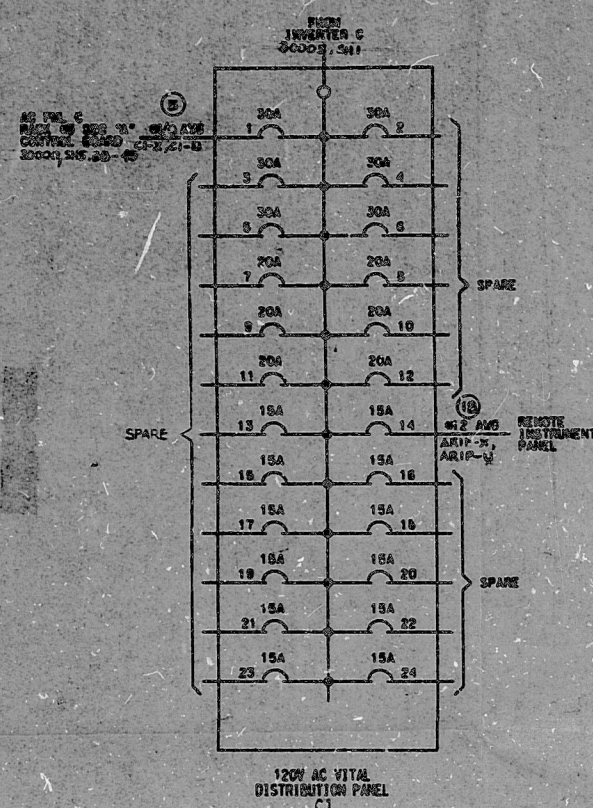

REFERENCE DWGS.

1. DWS NO. 16103-30000, SN. 58-2848 - VITAL, DWS D
2. DWS NO. 16103-30000, SN. 44-SK. 80 - VITAL, DWS D

NOTES:

- NOTES:
1. THIS DWG CONTAINS MODIFICATIONS REQUIRED TO MEET THE FIRE PROTECTION CRITERIA OF APPENDIX R TO 10 CFR 50.
 2. BREAKERS ARE TWO-POLE, MOLDED CASE TYPE.
 3. ALL CABLE NOS. ARE PREFIXED BY 171VT FOR PANEL C1 AND 172YT FOR PANEL D1.



QA

B	EJC	NA	NA	NA
REF ID	ELECTION	EDCOM	ONEL	PLATE SUPPORT
COORDINATION SIGN-OFF				

TI
APERTURE
CARD

REVERSE SERIAL TRANSMISSION						P.L.# 83177
B	11/21/77	ISSUED FOR CONSTRUCTION (MCA 308)			1-1-78	
A	2-11-87	ISSUED FOR COMPLETION			2-1-88	
NO.	DIST.	CITY/TOWN	ST.	ZIP CODE		
BECHTEL CONSTRUCTION, INC.						
GAITHERSBURG, MARYLAND						
NORTHEAST UTILITIES SERVICE CO.						
CONNECTICUT YANKEE ATOMIC POWER CO.						
ONE LINE DIAGRAM 120VAC VITAL DIST.PWL. KEY SWITCHGEAR BLOC.						
 H. C. COLLINS D-3-37 PWS 83117						
83117-3000S SH. 2 83117-3000S SH. 2						

8712280312

PDR R11A

