


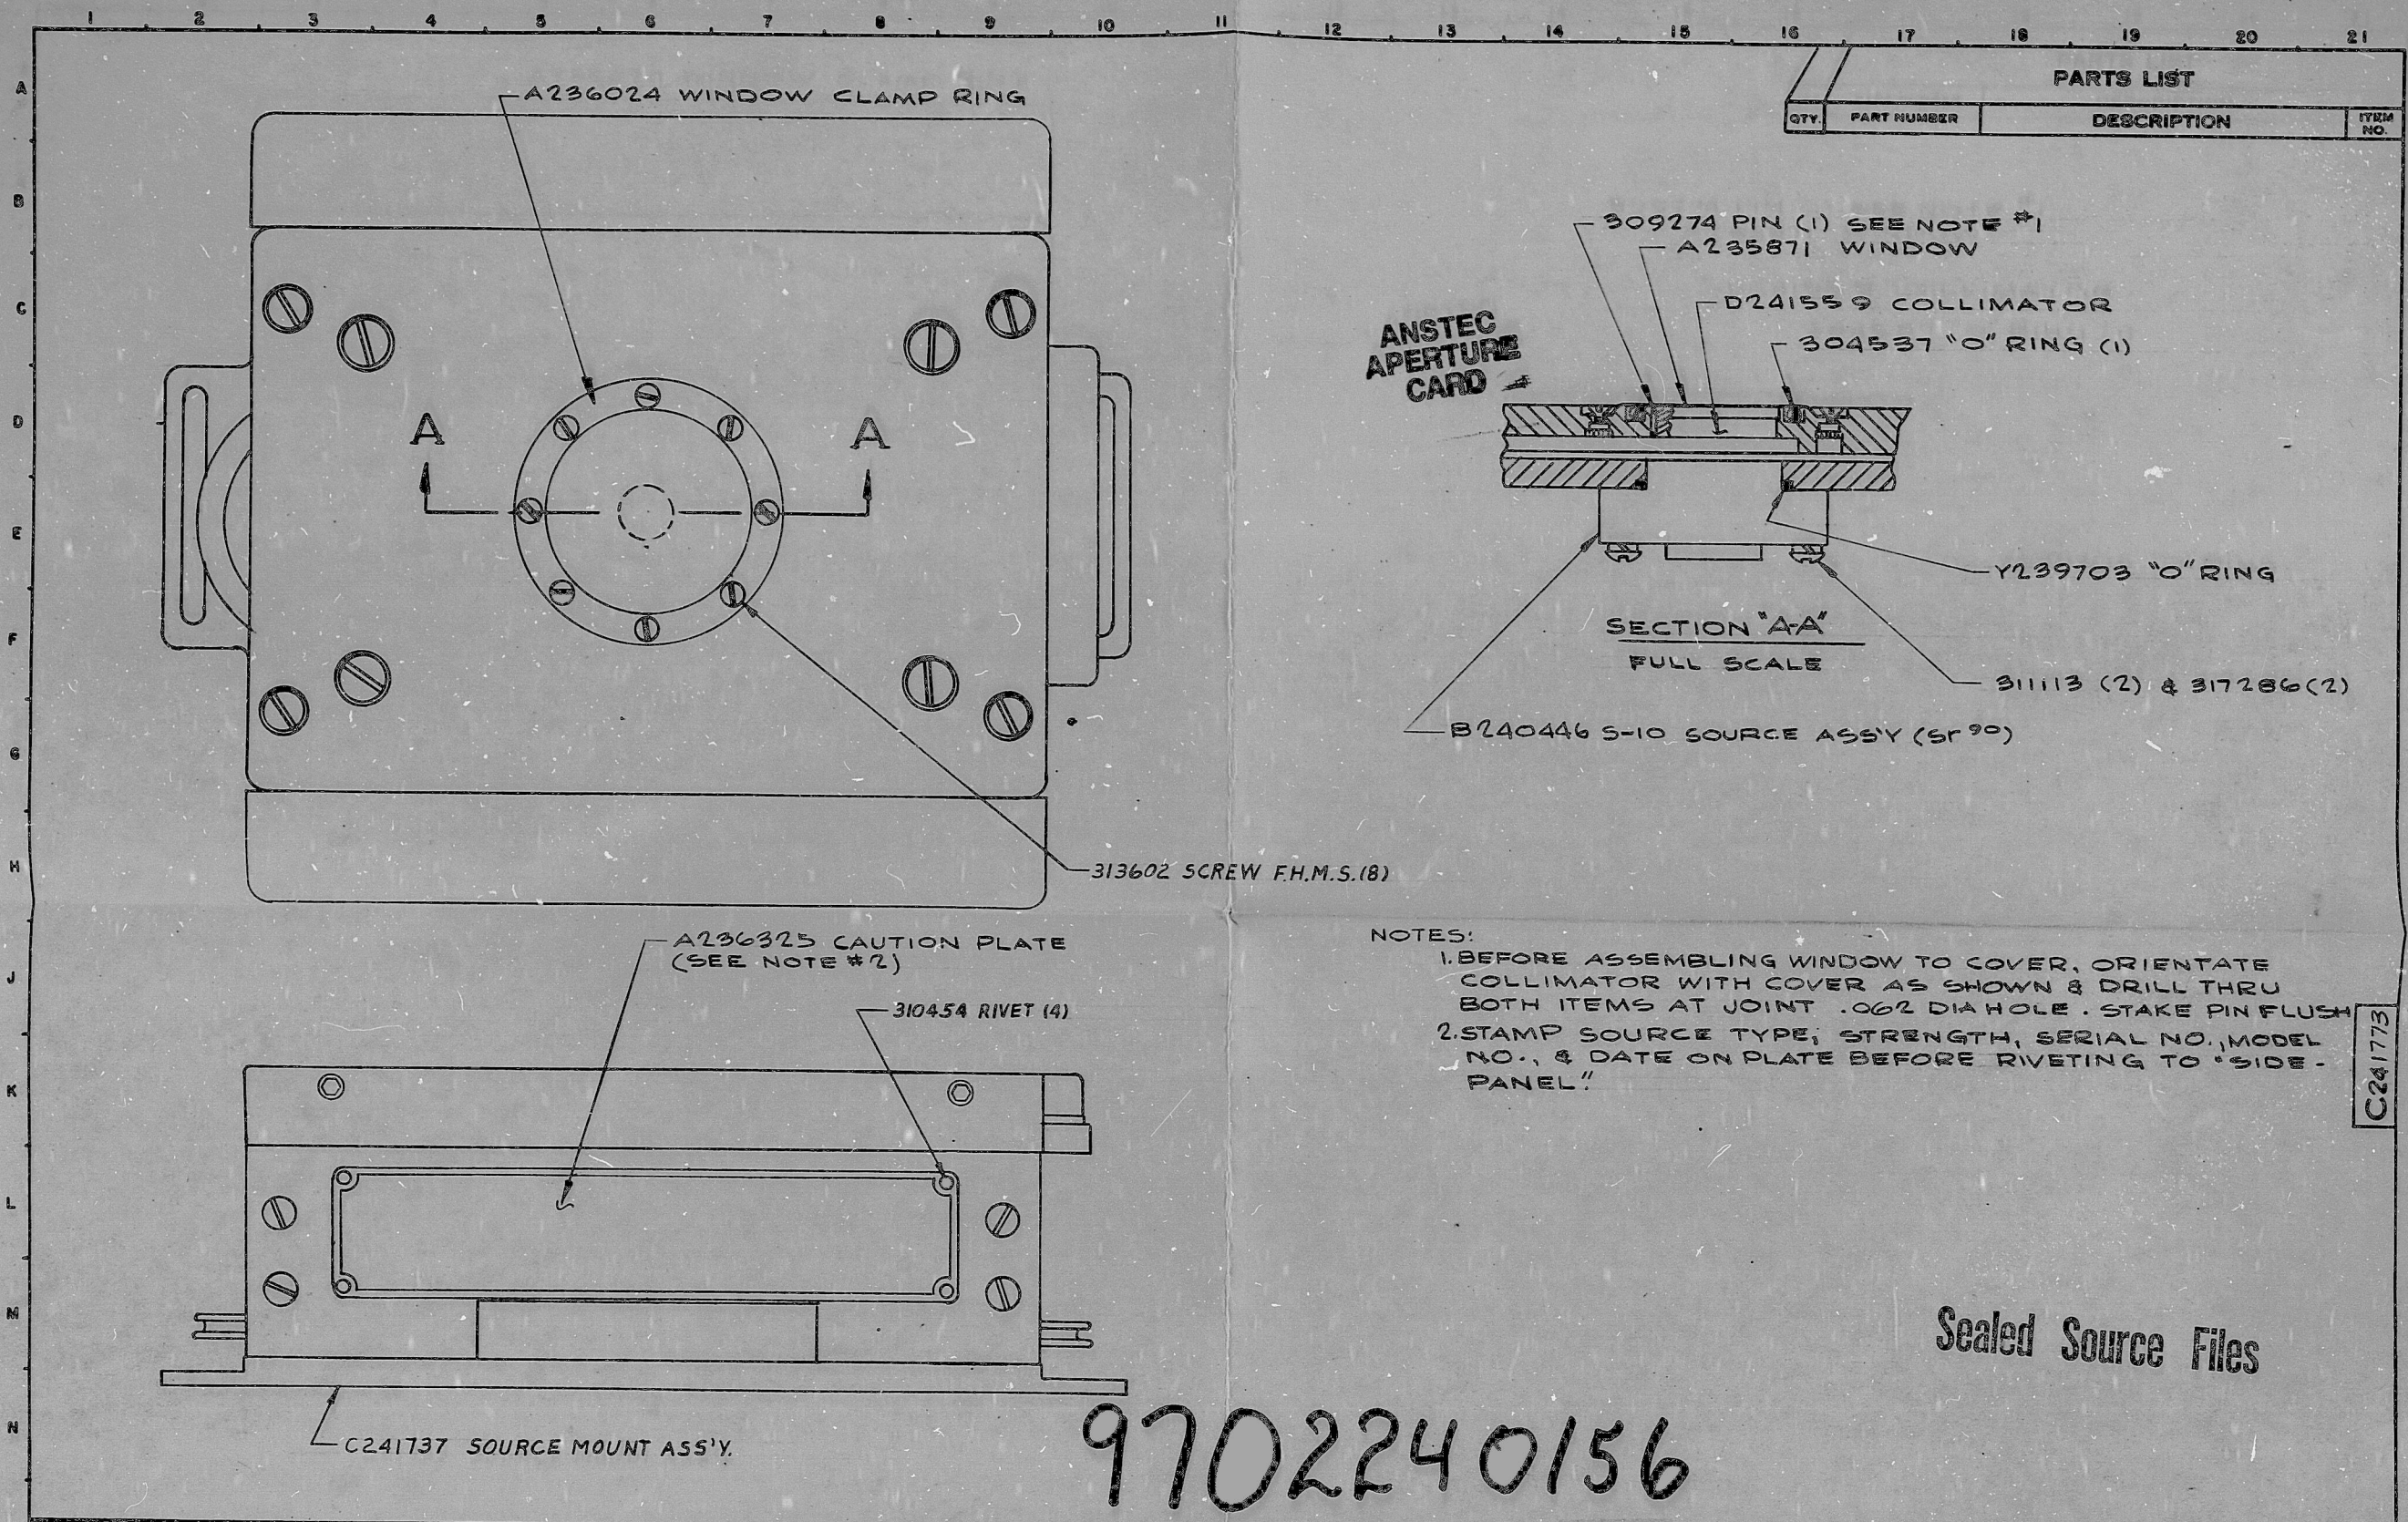

PARTS LIST			
QTY.	PART NUMBER	DESCRIPTION	ITEM NO.

309274 PIN (1) SEE NOTE #1
 A235871 WINDOW
 D241559 COLLIMATOR
 304537 "O" RING (1)
 Y239703 "O" RING
 31113 (2) & 317286 (2)
 B240446 S-10 SOURCE ASSY (Sf 90°)

NOTES:
 1. BEFORE ASSEMBLING WINDOW TO COVER, ORIENTATE COLLIMATOR WITH COVER AS SHOWN & DRILL THRU BOTH ITEMS AT JOINT .062 DIA HOLE. STAKE PIN FLUSH.
 2. STAMP SOURCE TYPE, STRENGTH, SERIAL NO., MODEL NO., & DATE ON PLATE BEFORE RIVETING TO "SIDE-PANEL".

Sealed Source Files

9702240156

REVISIONS
RELEASED TO PRODUCTION

MODERN BLUE PRINT CO. NO. 1020-B 251-102

NOT DRAWN BY TRACERLAB, INC.
 THIS DRAWING IS THE PROPERTY OF TRACERLAB, INC.
 IT IS TO BE USED ONLY FOR THE PURPOSES FOR WHICH IT WAS
 DRAWN AND NOT BE REPRODUCED OR COPIED IN ANY MANNER
 WITHOUT THE WRITTEN PERMISSION OF TRACERLAB, INC.

ENG. CODE	TOLERANCES UNLESS OTHERWISE SPECIFIED			E236242-271	S-0-1C
	FRACTIONAL	DECIMAL	ANGULAR	USED ON	MODEL
	±1/64	±.005	± 1/2°		
SCALE	FULL				
MATERIAL SPECIFICATIONS					
KIND	~				
FINISH	~				
SIZE	~				
DRAWN	R.S. 11-1-62				
CHECKED					
APPRO'D					
DO NOT SCALE DRAWING				DRAWING NO.	REV.
				C 241773	A

9702240156

PDR RTMS

9702240156

