

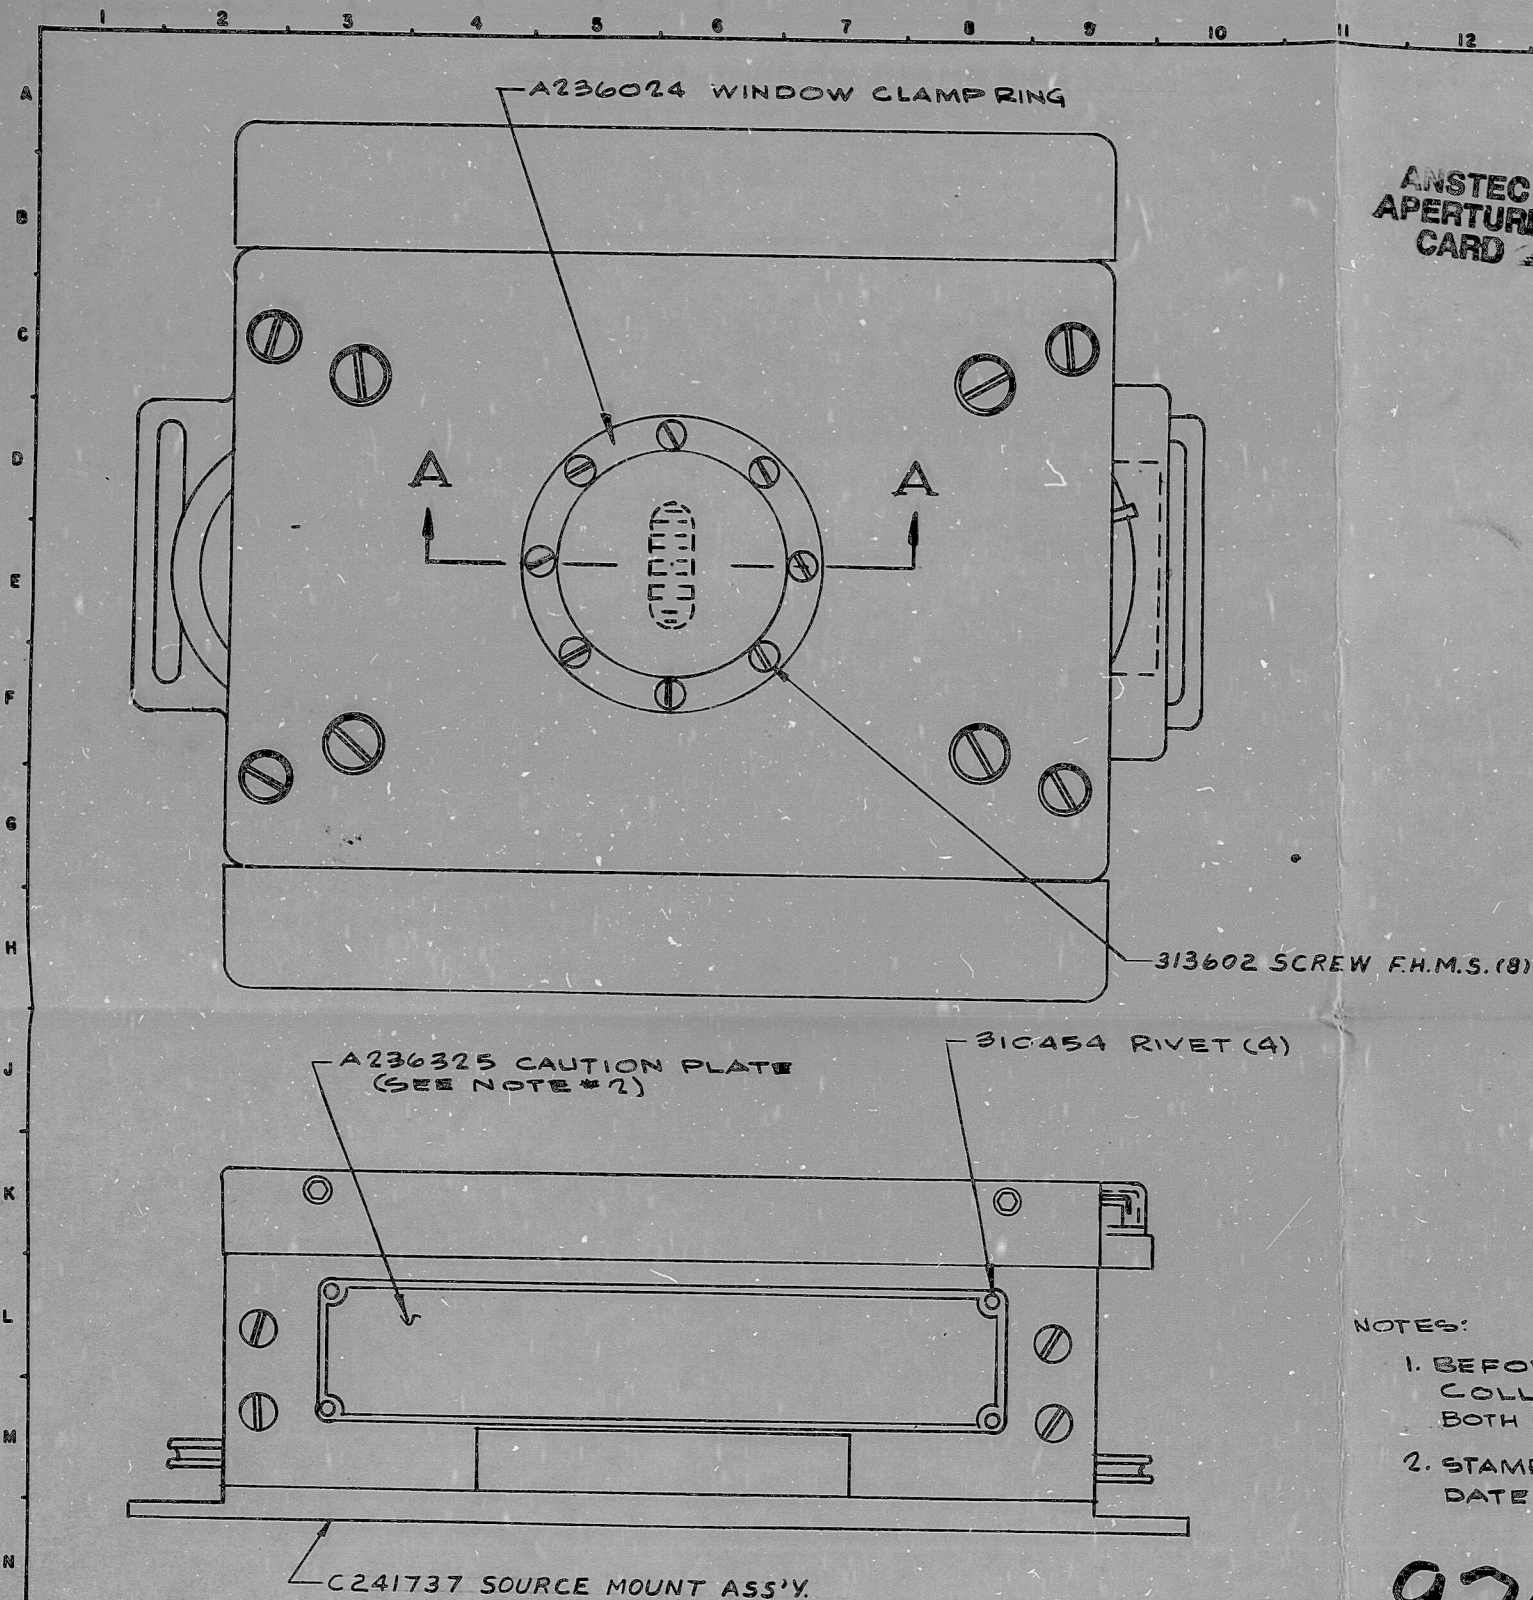


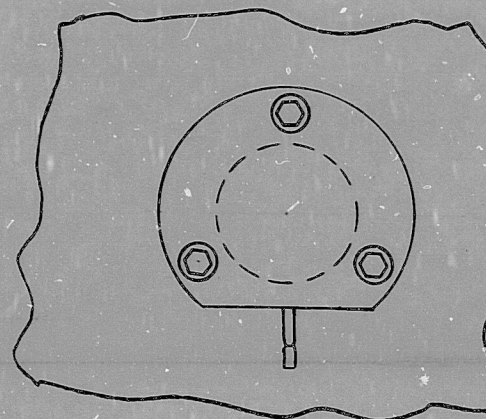

ANSTEC
APERTURE
CARD

309274 PIN (1)
SEE NOTE #1

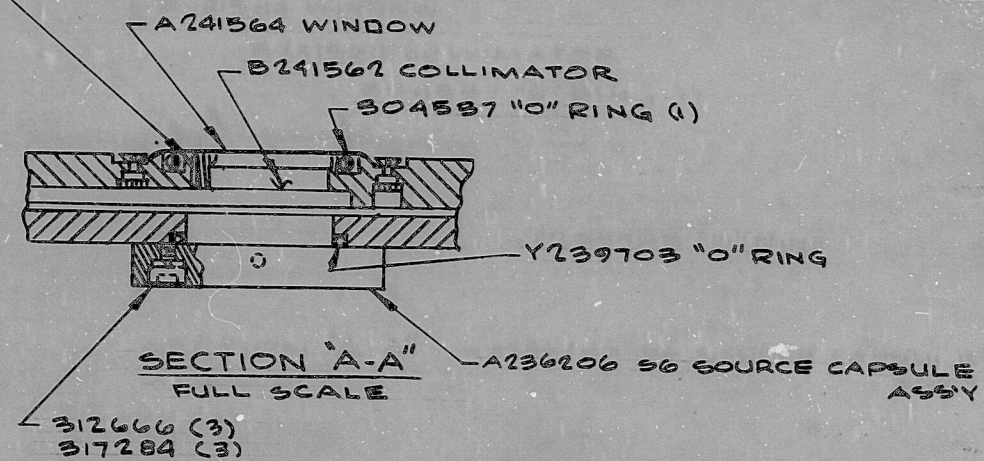

BOTTOM VIEW OF SECTION "A-A"
SHOWING ORIENTATION OF SG
SOURCE CAPSULE

NOTES:

1. BEFORE ASSEMBLING WINDOW TO COVER, ORIENTATE COLLIMATOR WITH COVER AS SHOWN & DRILL THRU BOTH ITEMS AT JOINT .062 DIA HOLE. STAKE PIN FLUSH
2. STAMP SOURCE TYPE, STRENGTH, SERIAL NO., MODEL NO., & DATE ON PLATE BEFORE RIVETING TO SIDE PANEL.

Sealed Source Files

9702240182

REVISIONS
RELEASED
TO PRODUCTION

MODERN BLUE PRINT CO. NO. 1020-B 251-102

PARTS LIST			
QTY.	PART NUMBER	DESCRIPTION	ITEM NO.

ENG. CODE	TOLERANCES UNLESS OTHERWISE SPECIFIED			E236242-271	S-0-70
	FRACTIONAL	DECIMAL	ANGULAR	USED ON	MODEL
	$\pm 1/64$	$\pm .005$	$\pm 1/2^\circ$		
SCALE FULL					
MATERIAL SPECIFICATIONS					
KIND	Wolfram 54, Mass.				
FINISH	SOURCE MOUNT				
SIZE	WIDE SHEET 10" FRAME				
DRAWN	R.S. 11-3-62				
CHECKED					
APPROD					
DO NOT SCALE DRAWING				DRAWING NO.	REV.
				C241769	A

9702240182

9702240182

PDR RDS

9702240182

