



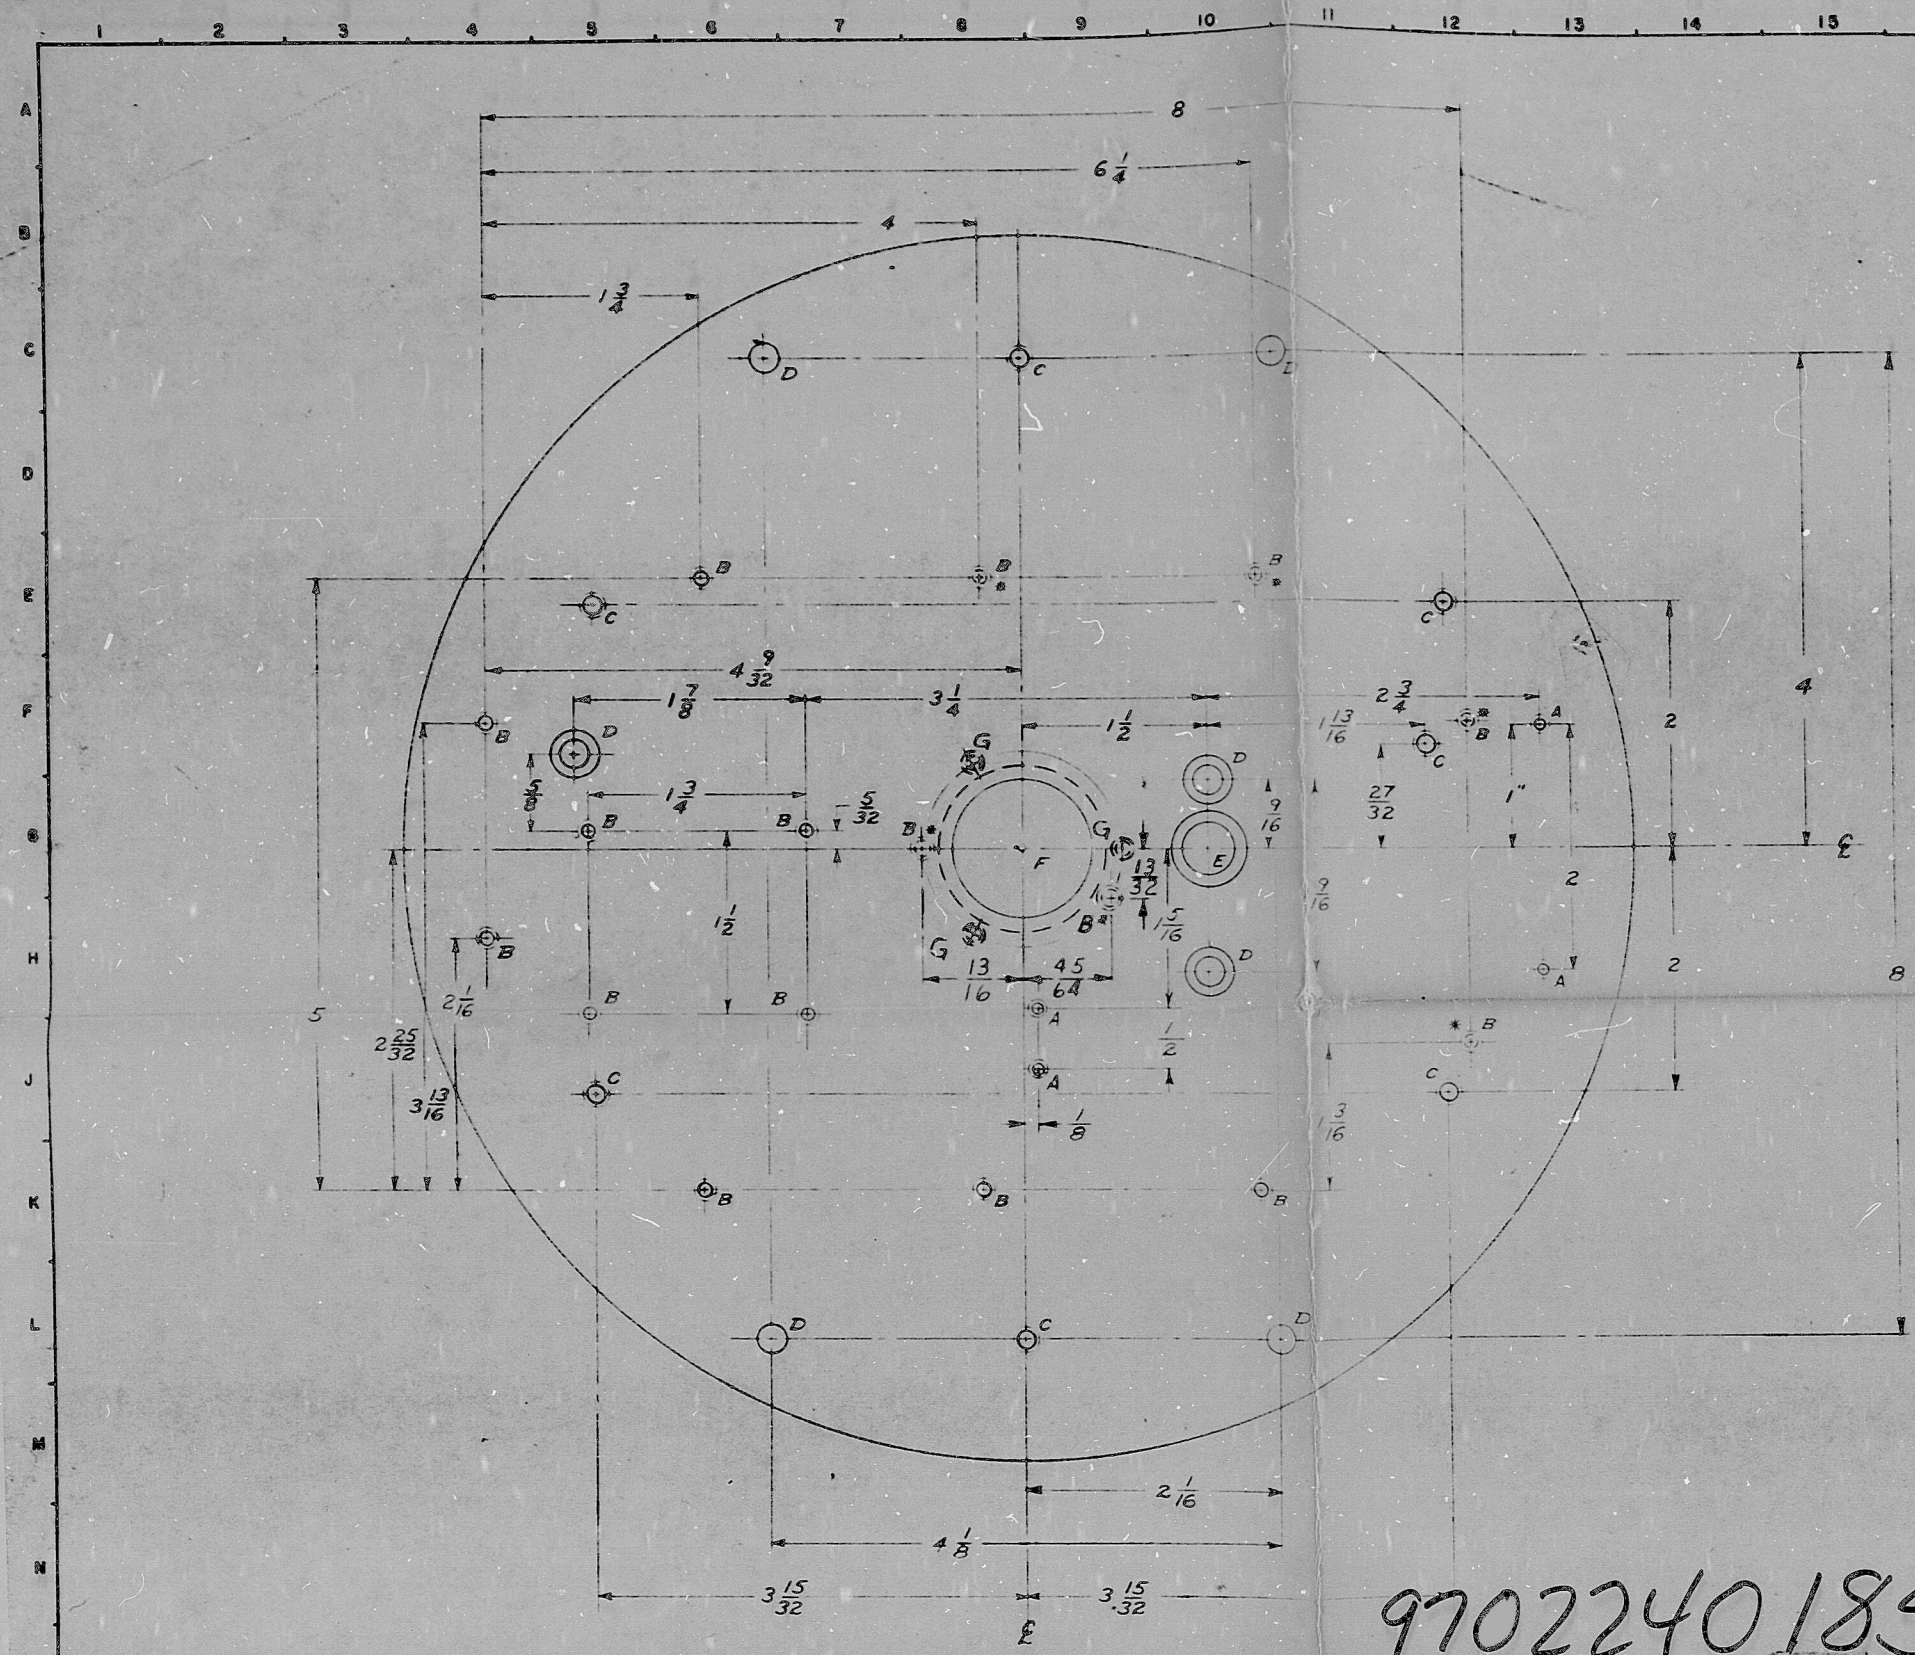

PARTS LIST			
QTY	PART NUMBER	DESCRIPTION	ITEM NO.

HOLES			
CODE	SIZE	QTY	EXTRA
A	6-32 TAP	4	
B	8-32 TAP	16	BLIND FROM FAR SIDE, 1/8 FULL TH'D. 6 HOLES
C	10-32 TAP	7	
D	.234 DIA.	7	C'SINK 3 TO .390 D.
E	.437 DIA. ^{+0.002} / _{-0.002}	1	C'BORE 1.30 DIA. ^{+0.002} / _{-0.002} DR
F	1.187 DIA. ^{+0.003} / _{-0.003}	1	C'BORE 1.30 DIA. ^{+0.003} / _{-0.003} DR
G	6-32 TAP	3	DP BLIND FROM FAR SIDE ON 1.624 R 120° APART

NOTE:
FINISH SATIN CHROME PLATE PER SPEC. SF-250

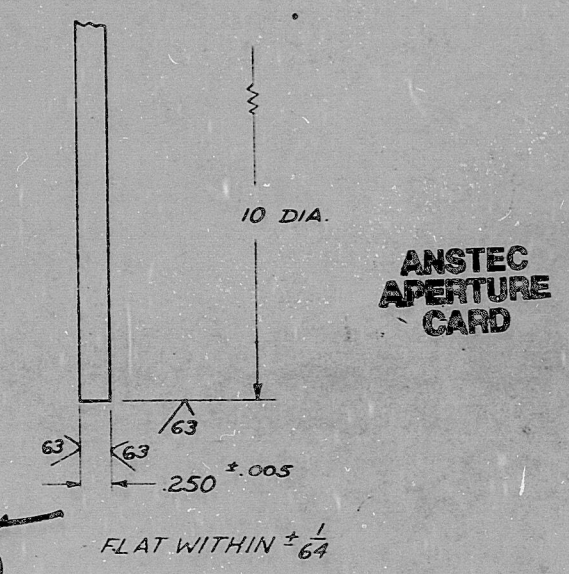

9702240185

REVISIONS

MODERN BLUE PRINT CO. NO. 1020-B 251-102

Supervised by
Reviewed by
Checked by
Date 12-1-64

SEAL SOURCE AND DEVICE FILES

THIS DRAWING IS THE PROPERTY OF THE UNITED STATES GOVERNMENT AND IS LOANED TO YOU BY THE NATIONAL BUREAU OF STANDARDS. IT IS TO BE USED FOR INFORMATION ONLY AND NOT FOR REPRODUCTION OR FOR ANY OTHER PURPOSE. IT IS TO BE RETURNED TO THE NATIONAL BUREAU OF STANDARDS WHEN NO LONGER NEEDED.

ENG. CODE	TOLERANCES UNLESS OTHERWISE SPECIFIED			D981769	SN-PTB
	FRACTIONAL	DECIMAL	ANGULAR	USED ON	MODEL
	± 1/64	± .005	± 1/2°		
SCALE FULL	MATERIAL SPECIFICATIONS			NAME	
KIND	HOT ROLLED STEEL			Wellman 34, Mark	
FINISH	SEE NOTE			BASE DISC	
SIZE	~				
DRAWN	RLP 4 JUNE 64			DRAWING NO.	
CHECKED				C 981776	
APPROD				REV.	
DO NOT SCALE DRAWING					

C 981776

9702240185

9702240185

PDR BIDS

9702240185

