




0-61-W

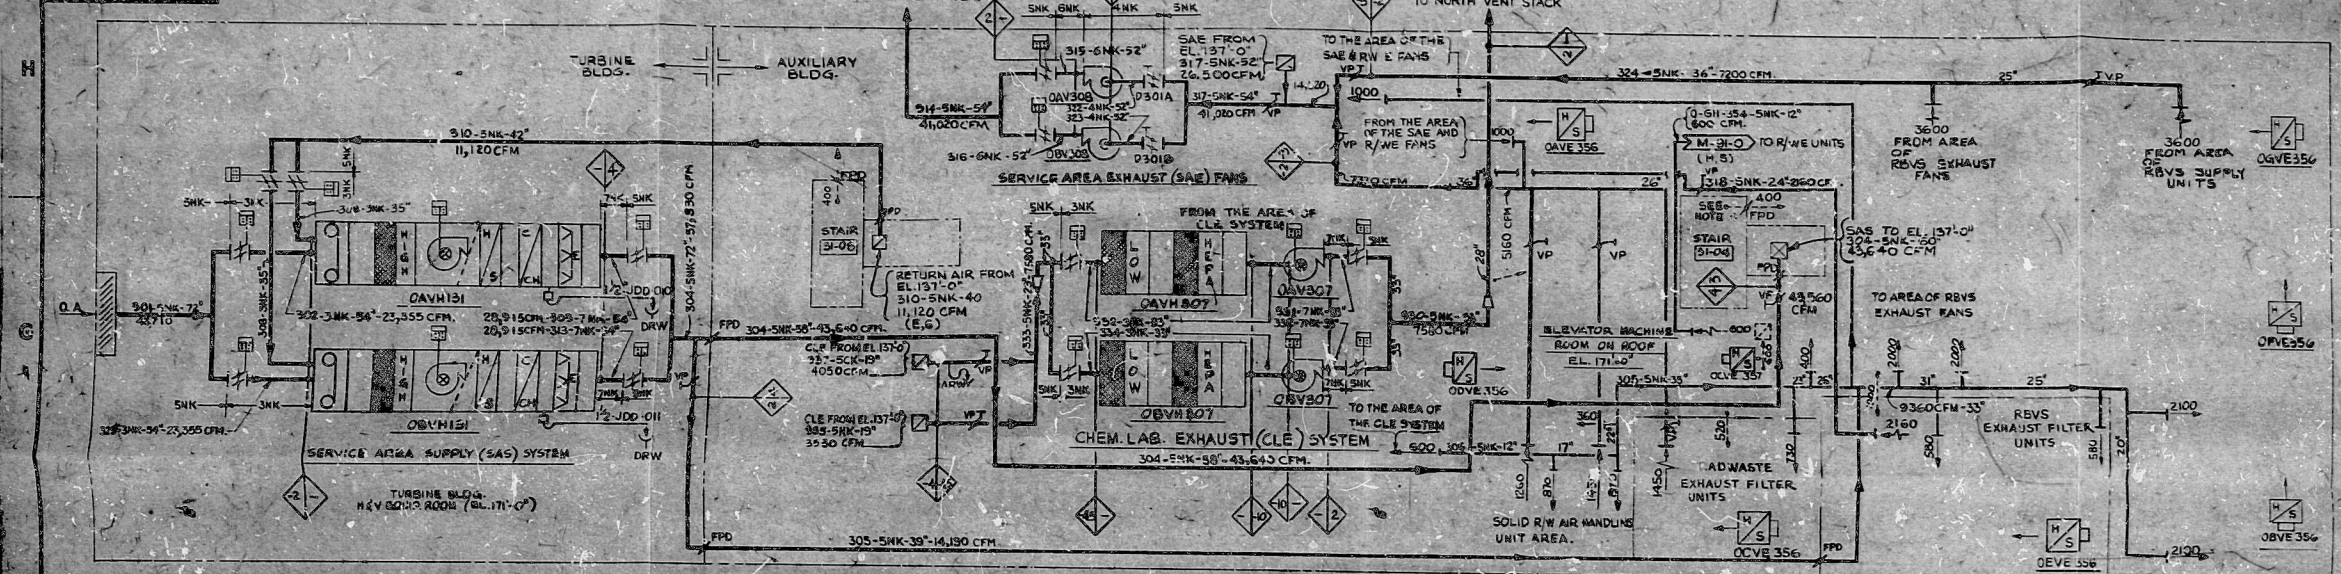

PLAN VIEW EL 153'-0\"/>

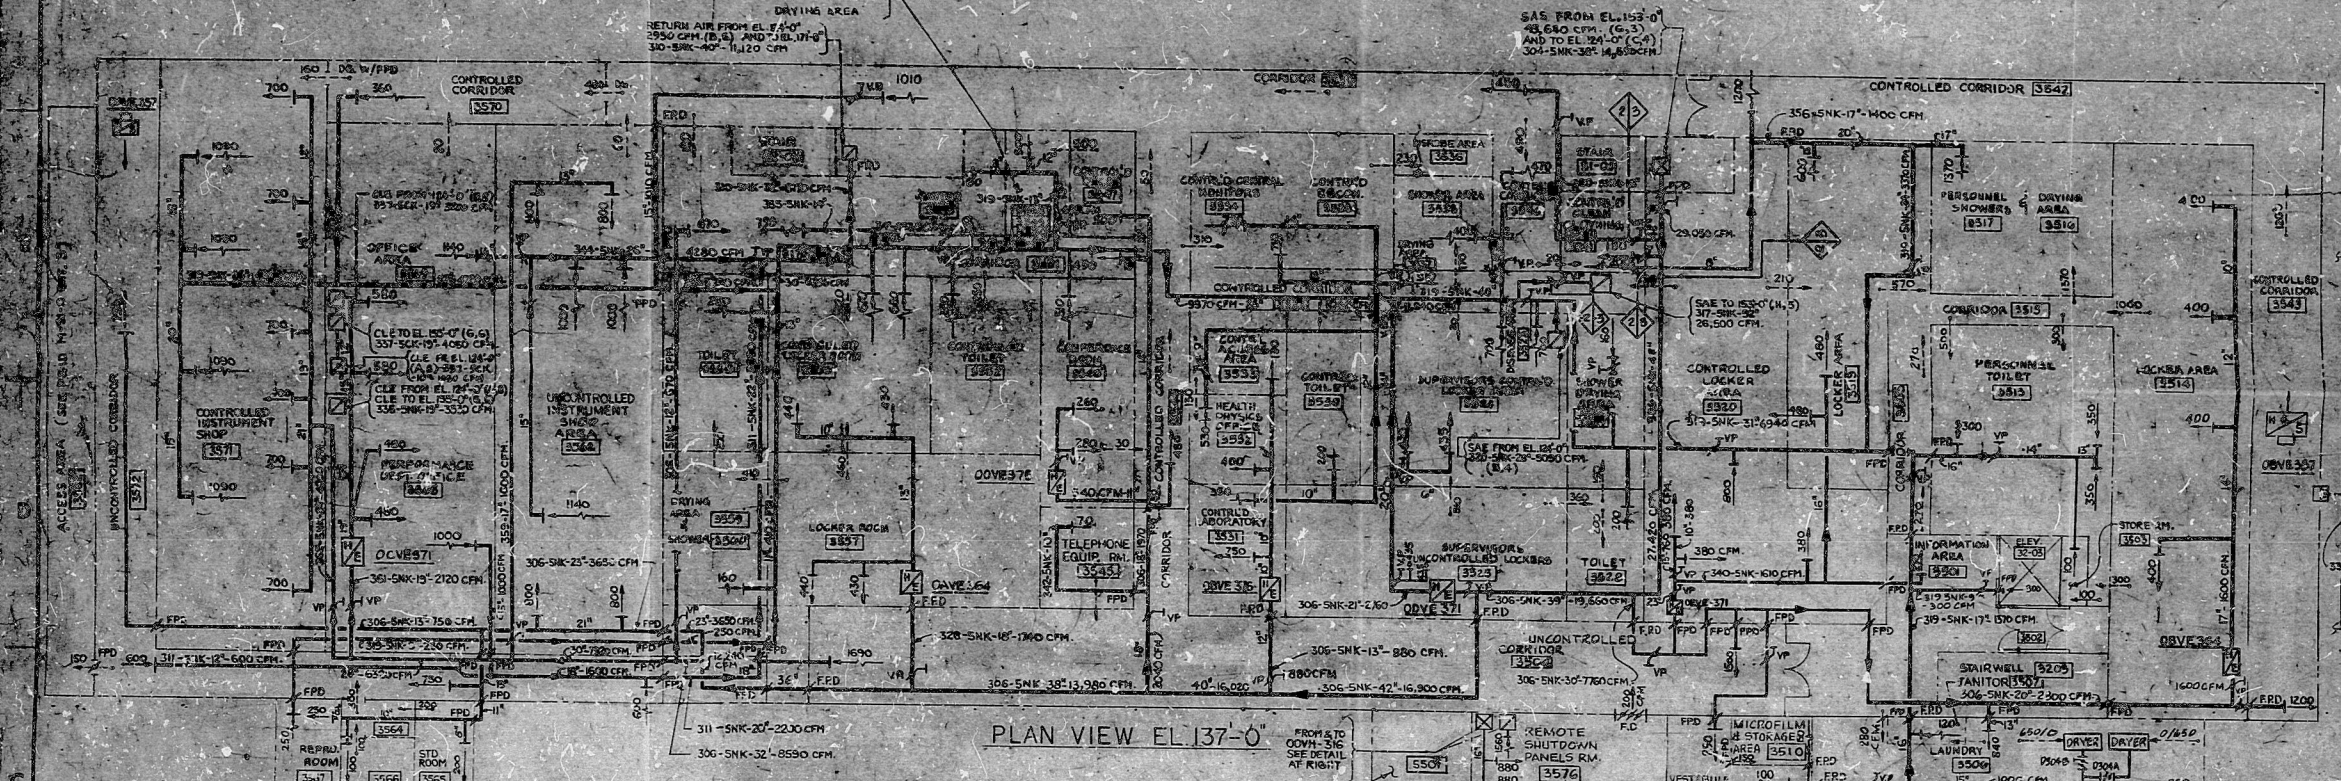


PLAN VIEW EL 137'-0\"/>

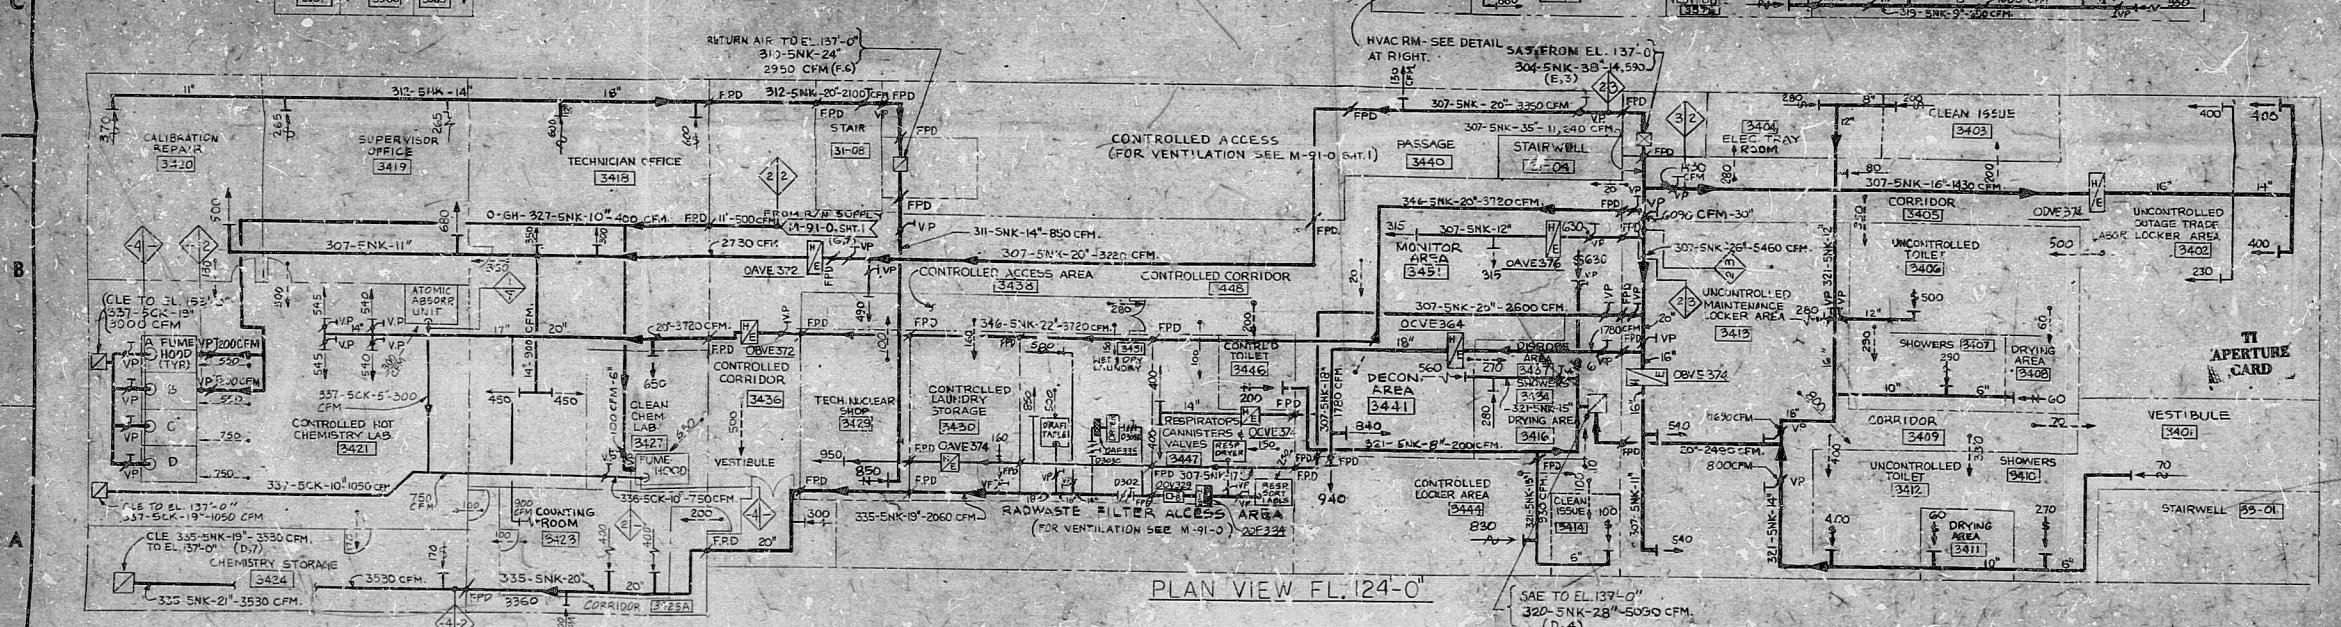

PLAN VIEW EL 124'-0\"/>


- NOTES:
1. THIS PFD CONTAINS SYSTEM GLT-AUXILIARY BLDG. SERVICE AREA HVAC.
 2. ALL DUCT IDENTIFICATION HAS THE SYSTEM DESIGNATOR 0-GL UNLESS OTHERWISE NOTED.
 3. ALL AREAS NOT LABELED "CONTROLLED" ARE UNCONTROLLED.
 4. STAIRWELL PARTS (V.P.) ARE LOCATED NEAR MANUAL HAND DAMPERS.
 5. STAIRWELLS ARE DIRECTLY SUPPLIED AT THEIR LOWEST ELEVATION. THE AIR EXHAUSTS AT THEIR HIGHEST ELEVATION.
 6. AN ALTERNATE MATERIAL TO STAINLESS STEEL IN CHEM LAB HOOD EXHAUST SYSTEM DUCTWORK SUITABLE FOR CORROSIVE ATMOSPHERE WILL BE ACCEPTABLE.

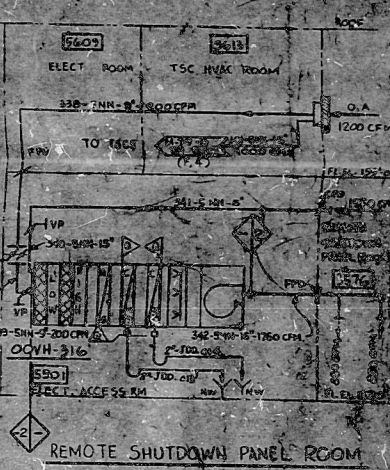

BECHTEL
SAN FRANCISCO

PUBLIC SERVICE ELECTRIC AND GAS COMPANY
HOPE CREEK GENERATING STATION

P&ID
AUX. BLDG. SERVICE AREA
AIR FLOW DIAGRAM


PDR RIDS

8512100328

